


ROUTE AND COURSE DRAWING

LITTLE TOBACCO INTERCOUNTY DRAIN

PART OF SECTIONS 34, 35 AND 36, T17N-R4W
 GRANT TOWNSHIP, CLARE COUNTY, MICHIGAN AND
 PART OF SECTIONS 3, 8, 9, 10 AND 17, T16N-R4W
 VERNON TOWNSHIP, ISABELLA COUNTY, MICHIGAN

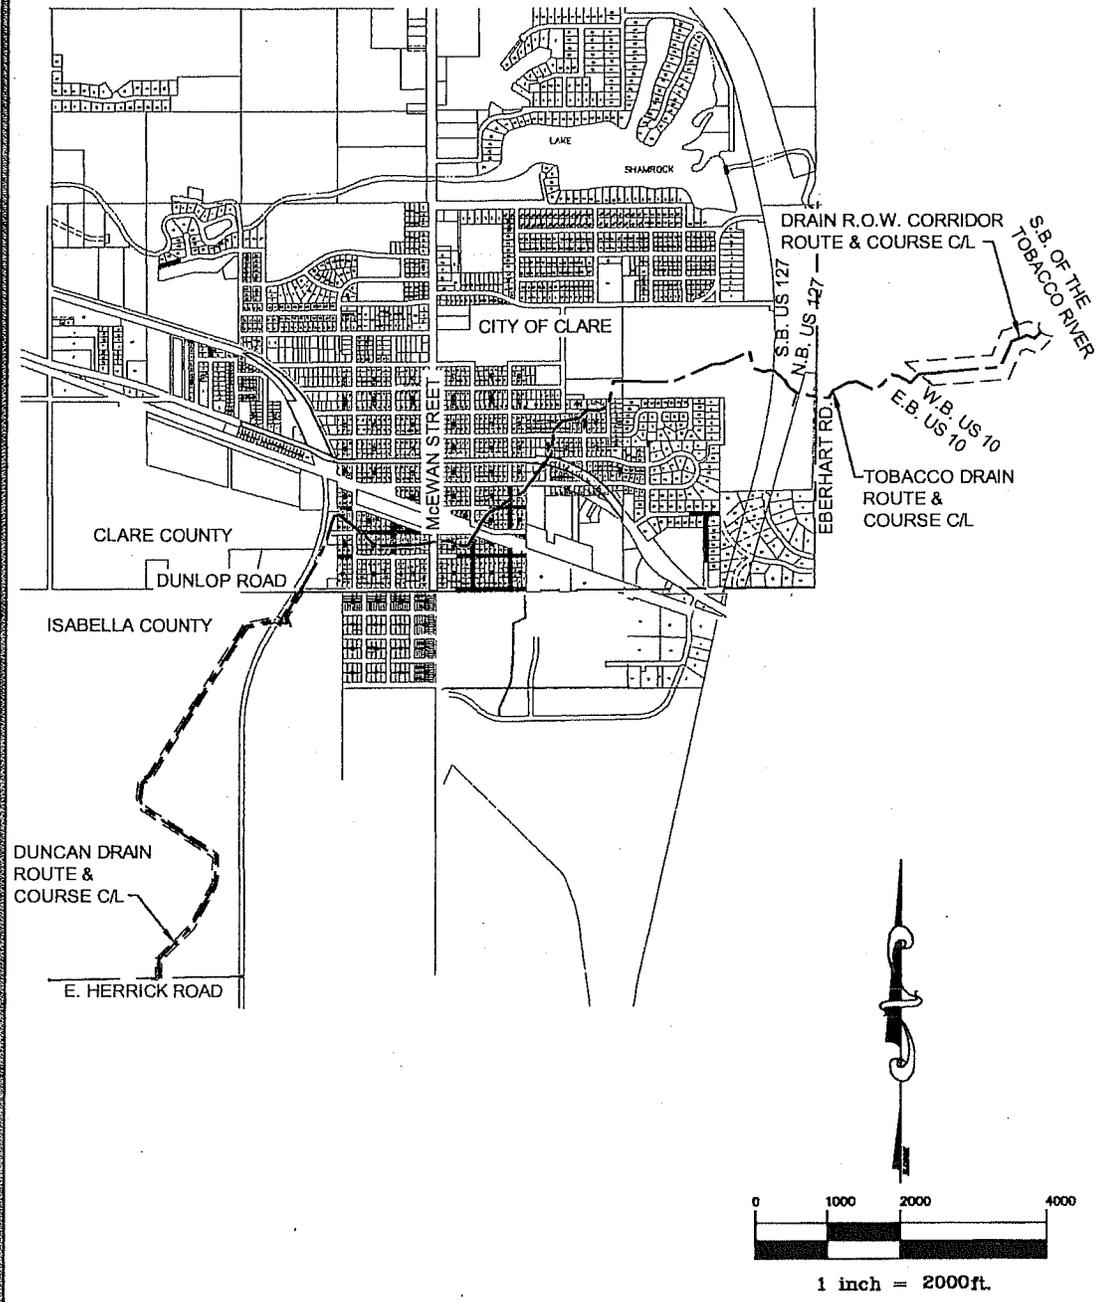



R - RECORDED	○ - FOUND IRON	◆ - SECTION CORNER
M - MEASURED	● - SET IRON	◇ - 1/8 CORNER
□ - SET WOOD STAKE	⊙ - CONCRETE MONUMENT	



CMS & D
 SURVEYING / ENGINEERING
 510 W. PICKARD STREET, SUITE C
 MT. PLEASANT, MICHIGAN 48858
 PHONE: (989) 775-0756
 FAX: (989) 775-5012
 EMAIL: info@cms-d.com

SCALE: 1" = 2000'	DRAWN BY: RLL
SURVEY DATE: 05-20-15	CHECKED BY: TELB
DATE: 05-20-15	JOB NUMBER: 1402-026
REVISED: 06-15-15	SHEET NUMBER: 1 OF 11

ROUTE AND COURSE DRAWING
LITTLE TOBACCO INTERCOUNTY DRAIN
CLARE COUNTY DRAIN RIGHT-OF-WAY CORRIDOR
 PART OF SECTION 36, T17N-R4W
 GRANT TOWNSHIP, CLARE COUNTY, MICHIGAN

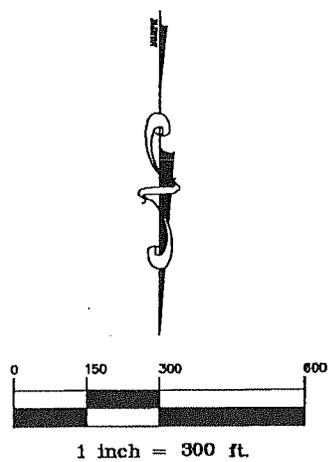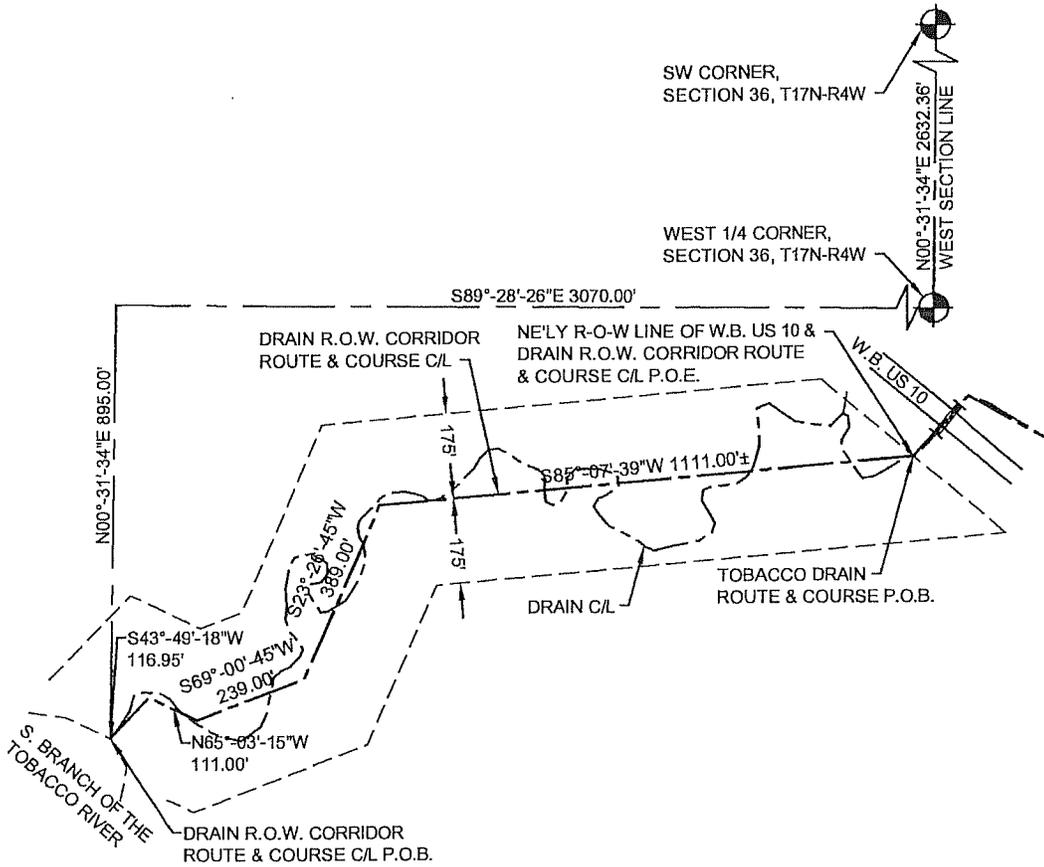

REFER TO PAGE 9 OF 11 FOR DESCRIPTION.

R - RECORDED	○ - FOUND IRON	⊕ - SECTION CORNER
M - MEASURED	● - SET IRON	⊗ - 1/8 CORNER
□ - SET WOOD STAKE	⊙ - CONCRETE MONUMENT	




CMS & D
 SURVEYING / ENGINEERING
 510 W. PICKARD STREET, SUITE C
 MT. PLEASANT, MICHIGAN 48858
 PHONE: (989) 775-0756
 FAX: (989) 775-5012
 EMAIL: info@cms-d.com

SCALE: 1" = 2000'	DRAWN BY: RLI
SURVEY DATE: 05-20-15	CHECKED BY: TELB
DATE: 05-20-15	JOB NUMBER: 1402-026
REVISED: 06-15-15	SHEET NUMBER: 2 OF 11


ROUTE AND COURSE DRAWING

LITTLE TOBACCO INTERCOUNTY DRAIN

PART OF SECTIONS 34, 35 AND 36, T17N-R4W
GRANT TOWNSHIP, CLARE COUNTY, MICHIGAN

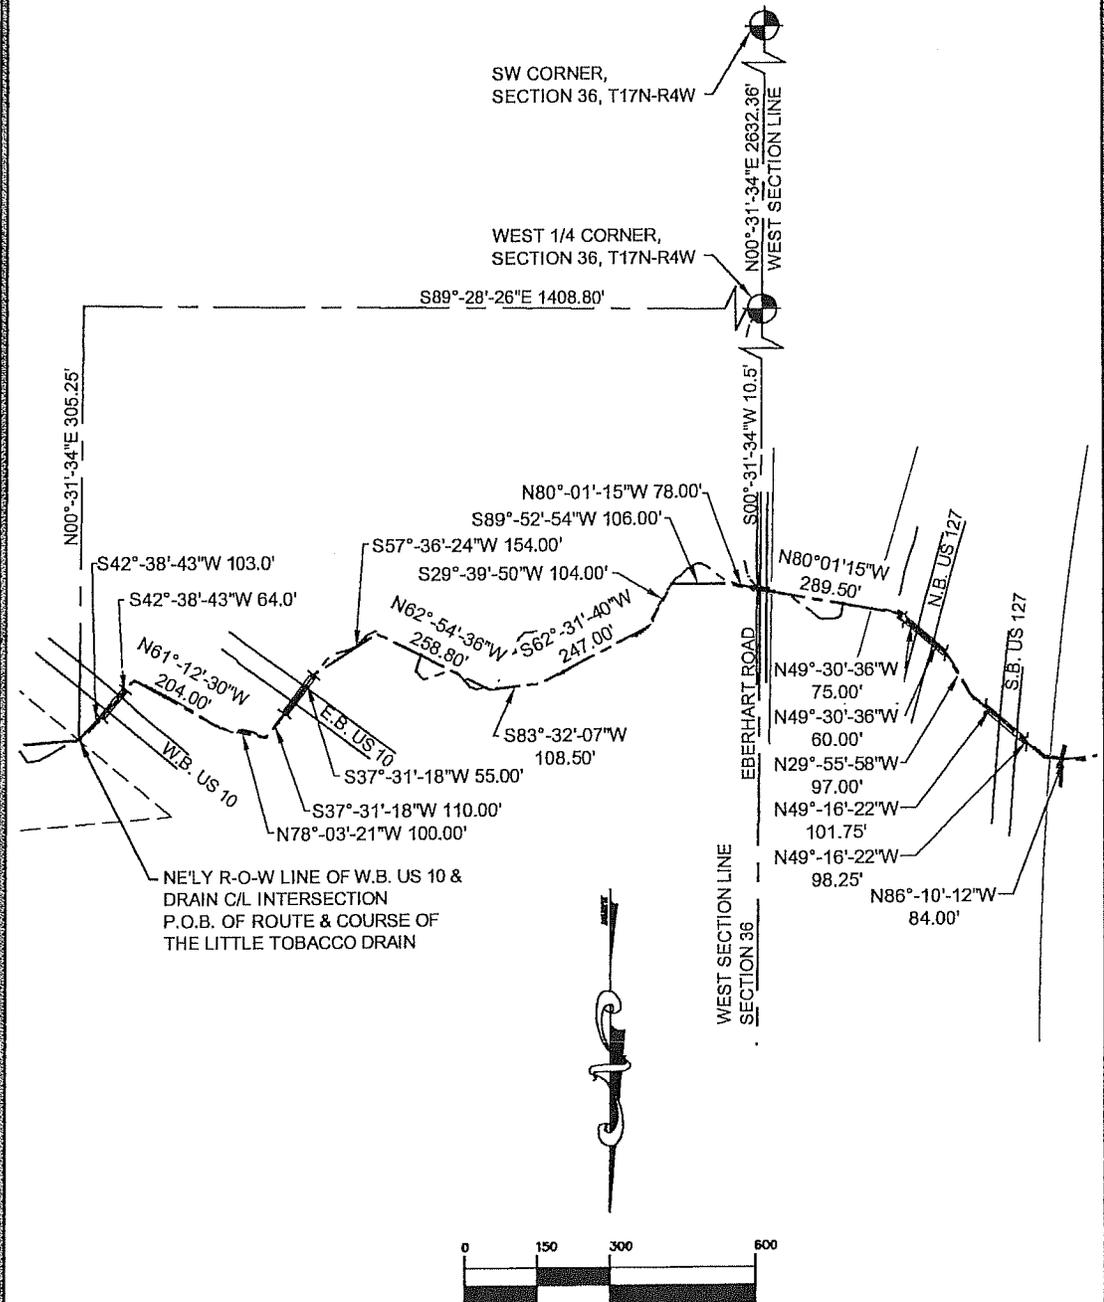


REFER TO PAGE 10 OF 11
FOR DESCRIPTION.

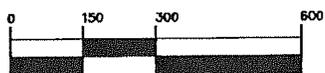

1 inch = 300 ft.

<p>R - RECORDED M - MEASURED □ - SET WOOD STAKE</p>	<p>○ - FOUND IRON ● - SET IRON ⊙ - CONCRETE MONUMENT</p>	<p>⊕ - SECTION CORNER ⊕ - 1/8 CORNER</p>		
 <p>CMS & D SURVEYING / ENGINEERING 510 W. PICKARD STREET, SUITE C MT. PLEASANT, MICHIGAN 48858 PHONE: (989) 775-0756 FAX: (989) 775-5012 EMAIL: info@cms-d.com</p>	SCALE: 1" = 2000'	DRAWN BY: RLI		
	SURVEY DATE: 05-20-15	CHECKED BY: TELB		
	DATE: 05-20-15	JOB NUMBER: 1402-026		
	REVISED: 06-15-15	SHEET NUMBER: 3 OF 11		

ROUTE AND COURSE DRAWING
LITTLE TOBACCO INTERCOUNTY DRAIN
 PART OF SECTIONS 34, 35 AND 36, T17N-R4W
 GRANT TOWNSHIP, CLARE COUNTY, MICHIGAN

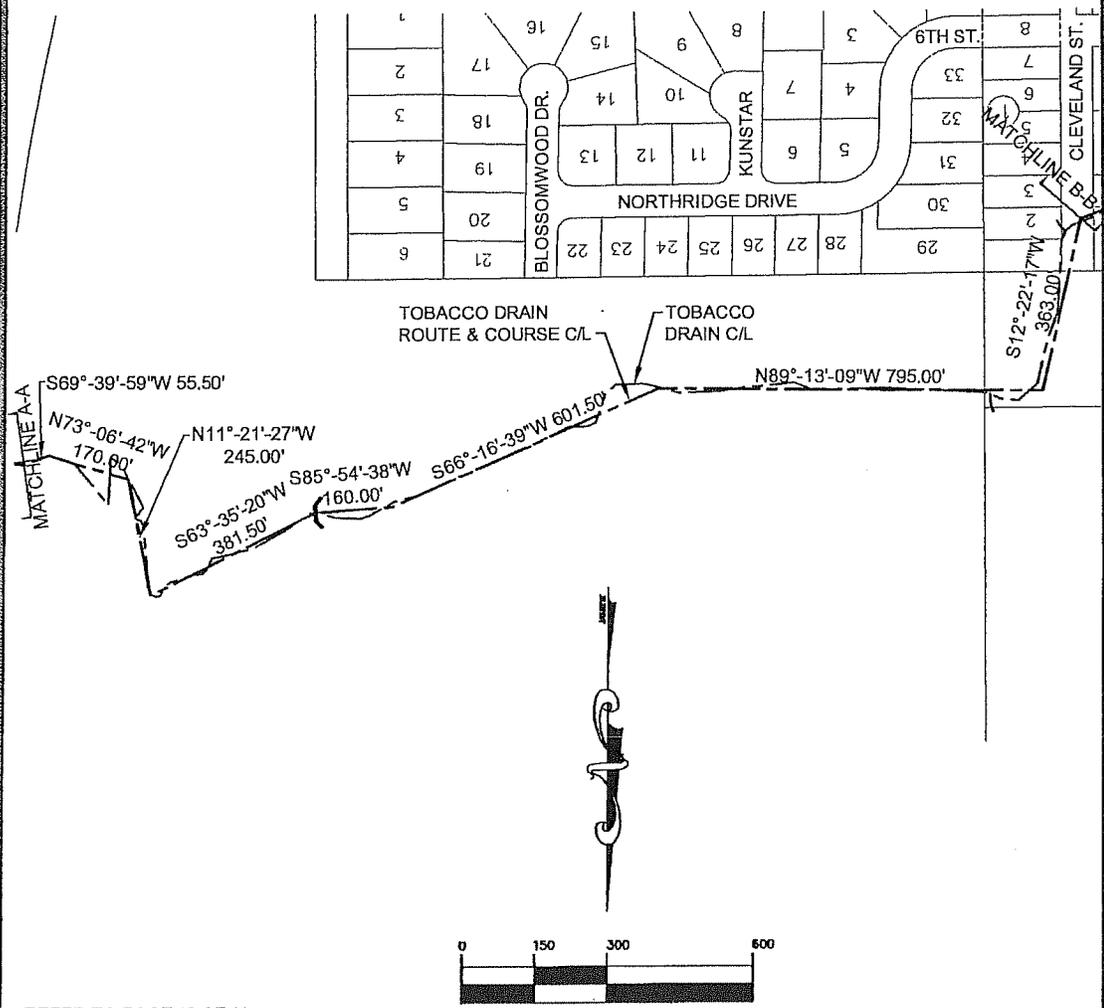

REFER TO PAGE 10 OF 11
 FOR DESCRIPTION.

1 inch = 300 ft.


R - RECORDED	○ - FOUND IRON	⊕ - SECTION CORNER
M - MEASURED	● - SET IRON	⊗ - 1/8 CORNER
□ - SET WOOD STAKE	⊙ - CONCRETE MONUMENT	




CMS & D
 SURVEYING / ENGINEERING
 510 W. PICKARD STREET, SUITE C
 MT. PLEASANT, MICHIGAN 48858
 PHONE: (989) 775-0756
 FAX: (989) 775-5012
 EMAIL: info@cms-d.com

SCALE: 1" = 2000'	DRAWN BY: RLI
SURVEY DATE: 05-20-15	CHECKED BY: TELB
DATE: 05-20-15	JOB NUMBER: 1402-026
REVISED: 06-15-15	SHEET NUMBER: 4 OF 11

ROUTE AND COURSE DRAWING
LITTLE TOBACCO INTERCOUNTY DRAIN
 PART OF SECTIONS 34, 35 AND 36, T17N-R4W
 GRANT TOWNSHIP, CLARE COUNTY, MICHIGAN

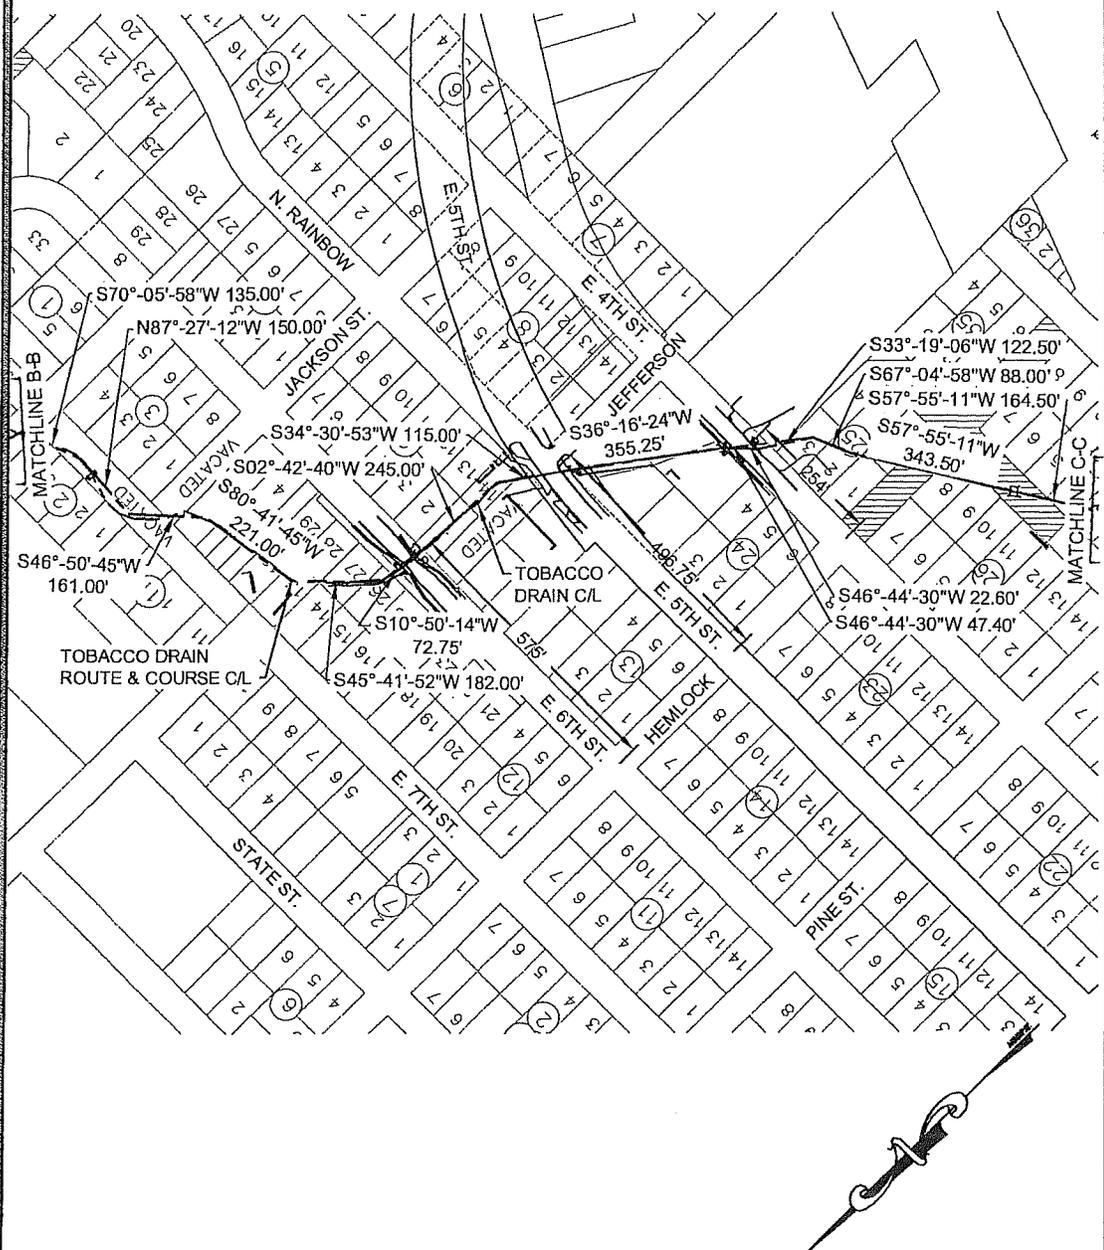

REFER TO PAGE 10 OF 11
 FOR DESCRIPTION.

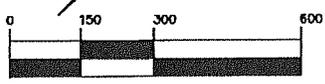


1 inch = 300 ft.

<p>R - RECORDED M - MEASURED □ - SET WOOD STAKE</p>	<p>○ - FOUND IRON ● - SET IRON ⊙ - CONCRETE MONUMENT</p>	<p>⊕ - SECTION CORNER ⊕ - 1/8 CORNER</p>
 <p>CMS & D SURVEYING / ENGINEERING 510 W. PICKARD STREET, SUITE C MT. PLEASANT, MICHIGAN 48858 PHONE: (989) 775-0756 FAX: (989) 775-5012 EMAIL: info@cms-d.com</p>	<p>SCALE: 1" = 2000'</p> <p>SURVEY DATE: 05-20-15</p> <p>DATE: 05-20-15</p> <p>REVISED: 06-15-15</p>	<p>DRAWN BY: RLL</p> <p>CHECKED BY: TELB</p> <p>JOB NUMBER: 1402-026</p> <p>SHEET NUMBER: 5 OF 11</p>

ROUTE AND COURSE DRAWING

LITTLE TOBACCO INTERCOUNTY DRAIN

PART OF SECTIONS 34, 35 AND 36, T17N-R4W
GRANT TOWNSHIP, CLARE COUNTY, MICHIGAN

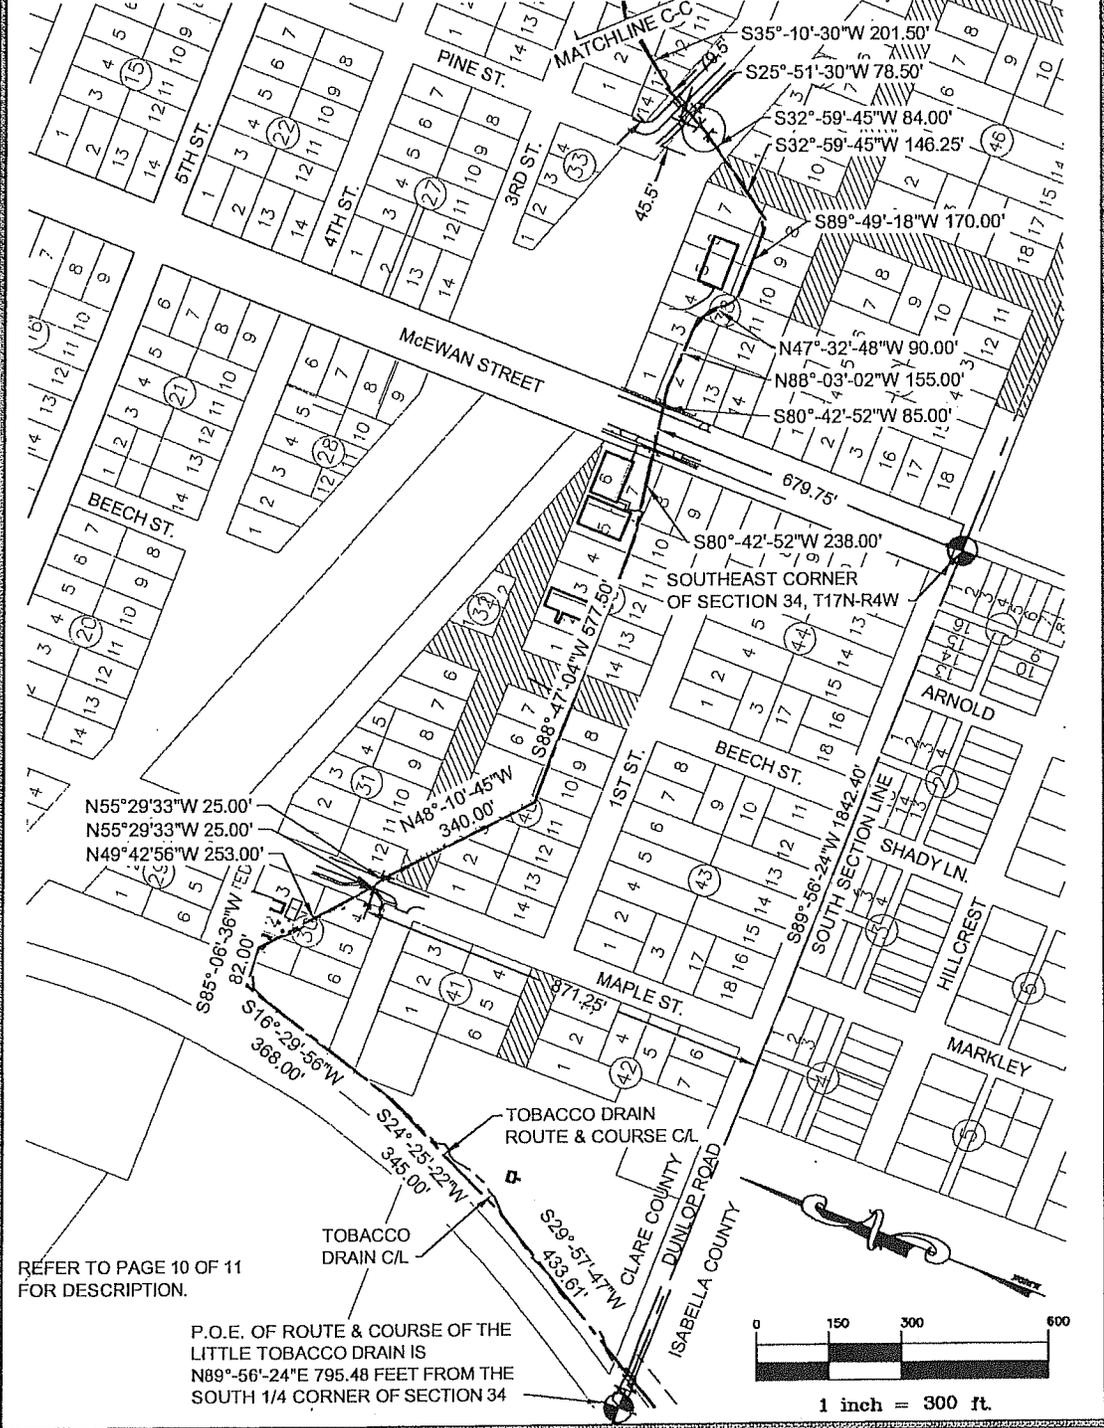

REFER TO PAGE 10 OF 11 FOR DESCRIPTION.

P.O.E. OF ROUTE & COURSE OF THE LITTLE TOBACCO DRAIN IS N89°-56'-24"E 795.48 FEET FROM THE SOUTH 1/4 CORNER OF SECTION 34



1 inch = 300 ft.

- R - RECORDED
- M - MEASURED
- - SET WOOD STAKE
- - FOUND IRON
- - SET IRON
- ⊙ - CONCRETE MONUMENT

- ⊕ - SECTION CORNER
- ⊕ - 1/8 CORNER






CMS & D
SURVEYING / ENGINEERING
510 W. PICKARD STREET, SUITE C
MT. PLEASANT, MICHIGAN 48858
PHONE: (989) 775-0756
FAX: (989) 775-5012
EMAIL: info@cms-d.com

SCALE: 1" = 2000'	DRAWN BY: RLL
SURVEY DATE: 05-20-15	CHECKED BY: TELB
DATE: 05-20-15	JOB NUMBER: 1402-026
REVISED: 06-15-15	SHEET NUMBER: 6 OF 11

ROUTE AND COURSE DRAWING

DUNCAN INTERCOUNTY DRAIN

PART OF SECTIONS 3, 8, 9, 10 AND 17,
T16N-R4W, VERNON TOWNSHIP,
ISABELLA COUNTY, MICHIGAN

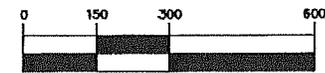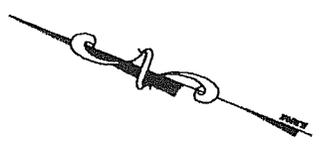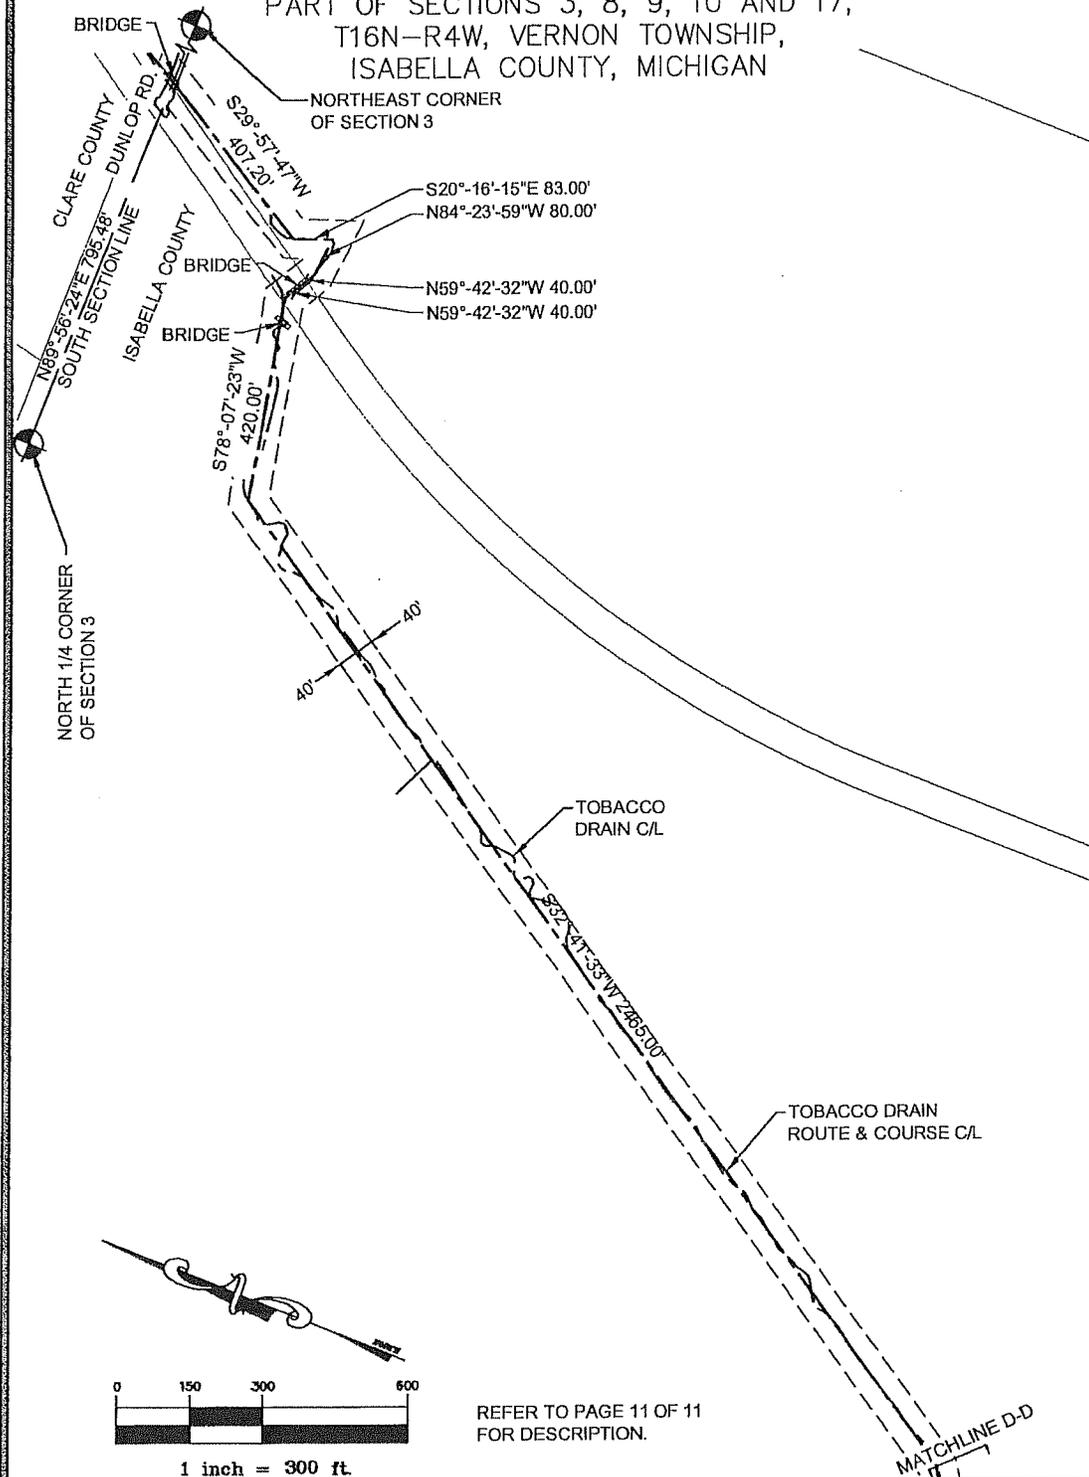

1 inch = 300 ft.



REFER TO PAGE 11 OF 11
FOR DESCRIPTION.

MATCHLINE D-D

R - RECORDED	○ - FOUND IRON	⊕ - SECTION CORNER		
M - MEASURED	● - SET IRON	⊙ - 1/8 CORNER		
□ - SET WOOD STAKE	⊗ - CONCRETE MONUMENT			
 <p>CMS & D SURVEYING / ENGINEERING 510 W. PICKARD STREET, SUITE C MT. PLEASANT, MICHIGAN 48858 PHONE: (989) 775-0756 FAX: (989) 775-5012 EMAIL: info@cms-d.com</p>	SCALE:	DRAWN BY:		
	1" = 2000'	RLL		
	SURVEY DATE:	CHECKED BY:		
	05-20-15	TELB		
	DATE:	JOB NUMBER:		
05-20-15	1402-026			
REVISED:	SHEET NUMBER:			
06-15-15	7 OF 11			

ROUTE AND COURSE DRAWING

DUNCAN INTERCOUNTY DRAIN
 PART OF SECTIONS 3, 8, 9, 10 AND 17,
 T16N-R4W, VERNON TOWNSHIP,
 ISABELLA COUNTY, MICHIGAN

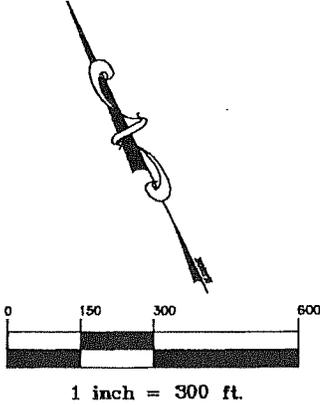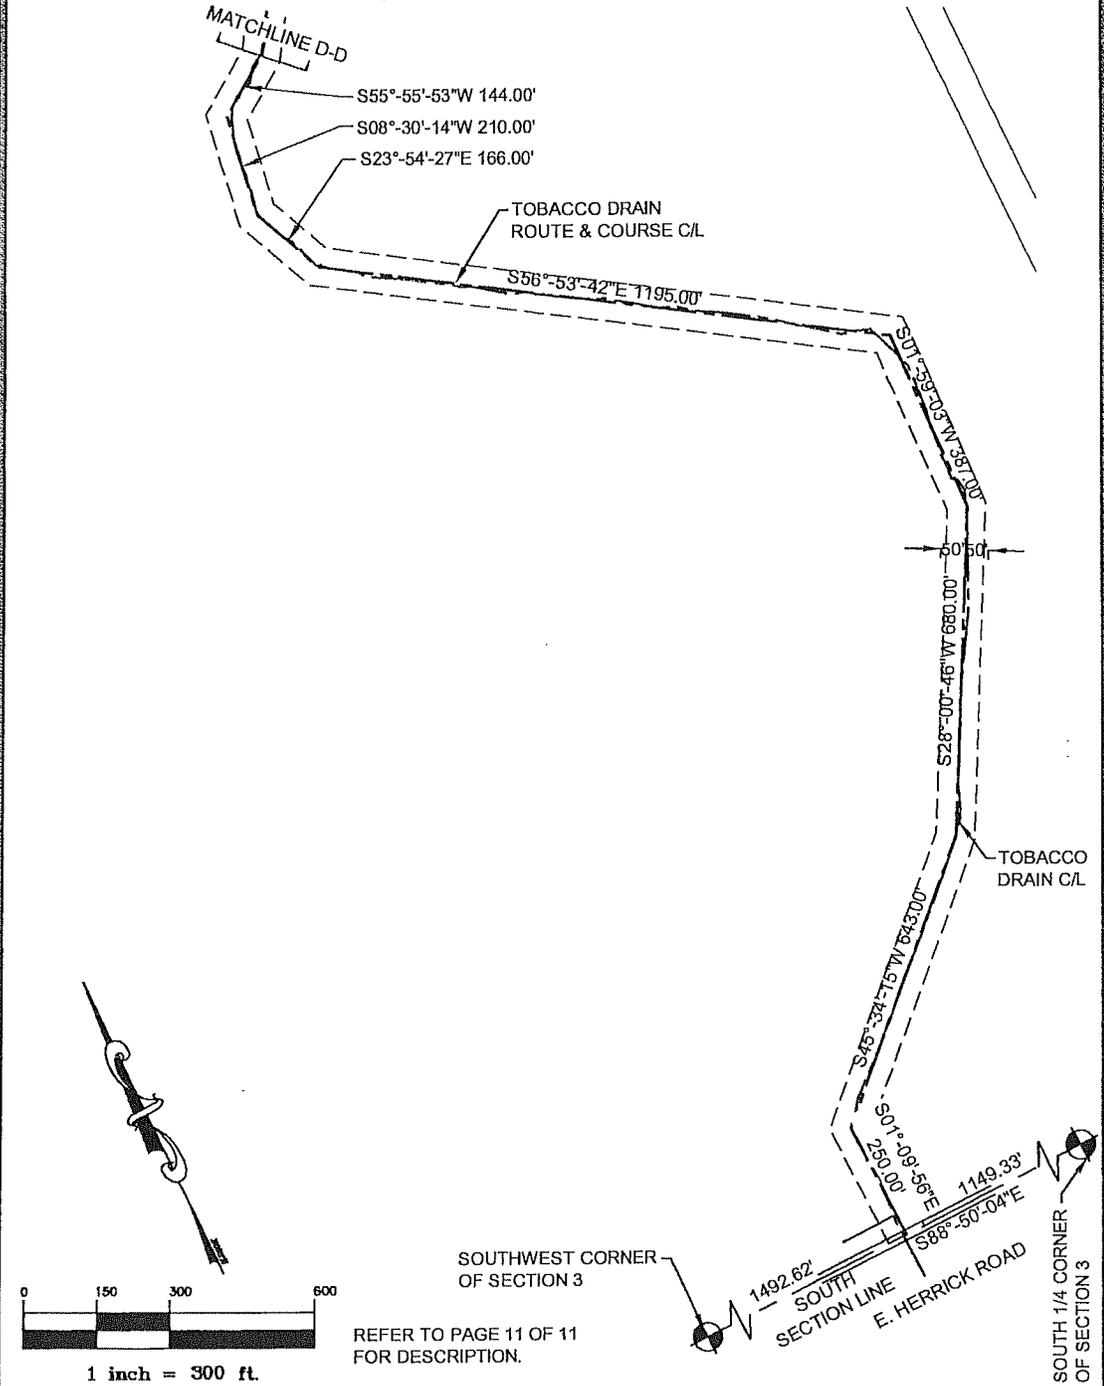

SOUTHWEST CORNER OF SECTION 3
 REFER TO PAGE 11 OF 11 FOR DESCRIPTION.

<p>CMS & D SURVEYING / ENGINEERING 510 W. PICKARD STREET, SUITE C MT. PLEASANT, MICHIGAN 48858 PHONE: (989) 775-0756 FAX: (989) 775-5012 EMAIL: info@cms-d.com</p>	R - RECORDED M - MEASURED □ - SET WOOD STAKE	○ - FOUND IRON ● - SET IRON ⊙ - CONCRETE MONUMENT	⊕ - SECTION CORNER ⊕ - 1/8 CORNER
	SCALE: 1" = 2000' SURVEY DATE: 05-20-15 DATE: 05-20-15 REVISED: 06-15-15	DRAWN BY: RLL CHECKED BY: TELB JOB NUMBER: 1402-026 SHEET NUMBER: 8 OF 11	

ROUTE AND COURSE DESCRIPTION
LITTLE TOBACCO INTERCOUNTY DRAIN
CLARE COUNTY DRAIN RIGHT-OF-WAY CORRIDOR
 PART OF SECTION 36, T17N-R4W
 GRANT TOWNSHIP, CLARE COUNTY, MICHIGAN

A CLARE COUNTY DRAIN RIGHT-OF-WAY CORRIDOR, BEING 350 FEET WIDE, 175 FEET, MEASURED AT RIGHT ANGLES, EACH SIDE OF THE FOLLOWING DESCRIBED CENTERLINE ACROSS A PORTION OF THE NORTH 1/2 OF SECTION 36, T.17N-R.4 W., GRANT TOWNSHIP, CLARE COUNTY MICHIGAN. TO FIX THE POINT OF BEGINNING OF SAID CORRIDOR, COMMENCE AT THE SOUTHWEST CORNER OF SAID SECTION 36; THENCE N.00°-31'-34"E., ON AND ALONG THE WEST LINE OF SAID SECTION 36, 2632.36 FEET TO THE WEST 1/4 CORNER OF SAID SECTION; THENCE S.89°-28'-26"E., PERPENDICULAR TO SAID WEST SECTION LINE, 3070.00 FEET; THENCE N.00°-31'-34"E., PARALLEL WITH SAID WEST SECTION LINE, 895.00 FEET TO THE PHYSICAL INTERSECTION OF THE CENTERLINE OF THE LITTLE TOBACCO RIVER WITH THE CENTERLINE OF THE LITTLE TOBACCO DRAIN AND BEING THE POINT OF BEGINNING OF THIS DESCRIPTION; THENCE S.43°-49'-18"W., 116.95 FEET TO A DEFLECTION POINT; THENCE N.65°-03'-15"W., 111.00 FEET TO A DEFLECTION POINT; THENCE S.69°-00'-45"W., 239.00 FEET TO A DEFLECTION POINT; THENCE S.23°-26'-45"W., 389.00 FEET TO A DEFLECTION POINT; THENCE S.85°-07'-39"W., 1111 FEET MORE OR LESS TO A POINT ON THE NORTHEASTERLY RIGHT-OF-WAY LINE OF WEST BOUND US-10 AND THERE ENDING. THE SIDELINES OF SAID CORRIDOR BEING EXTENDED OR SHORTED TO MEET AT THEIR RESPECTIVE INTERSECTIONS. SAID RIGHT-OF-WAY LINE IS DEFINED AS BEING 103.00 FEET, MEASURED AT RIGHT ANGLES, NORTHEASTERLY OF THE CONSTRUCTION CENTERLINE OF WEST BOUND US-10 AND THE POINT OF ENDING IS DEFINED AS BEING S.89°-28'-26"E., 1408.80 FEET AND N.00°-31'-34"E., 305.25 FEET OF THE WEST 1/4 CORNER OF SAID SECTION 36.

<p>R - RECORDED M - MEASURED □ - SET WOOD STAKE</p>	<p>○ - FOUND IRON ● - SET IRON ⊙ - CONCRETE MONUMENT</p>	<p>⊕ - SECTION CORNER ⊕ - 1/8 CORNER</p>								
 <p>CMS & D SURVEYING / ENGINEERING 510 W. PICKARD STREET, SUITE C MT. PLEASANT, MICHIGAN 48858 PHONE: (989) 775-0756 FAX: (989) 775-5012 EMAIL: info@cms-d.com</p>	<table border="1" style="width: 100%; border-collapse: collapse;"> <tr> <td>SCALE: 1" = 2000'</td> <td>DRAWN BY: RLI</td> </tr> <tr> <td>SURVEY DATE: 05-20-15</td> <td>CHECKED BY: TEL B</td> </tr> <tr> <td>DATE: 05-20-15</td> <td>JOB NUMBER: 1402-026</td> </tr> <tr> <td>REVISED: 06-15-15</td> <td>SHEET NUMBER: 9 OF 11</td> </tr> </table>	SCALE: 1" = 2000'	DRAWN BY: RLI	SURVEY DATE: 05-20-15	CHECKED BY: TEL B	DATE: 05-20-15	JOB NUMBER: 1402-026	REVISED: 06-15-15	SHEET NUMBER: 9 OF 11	
SCALE: 1" = 2000'	DRAWN BY: RLI									
SURVEY DATE: 05-20-15	CHECKED BY: TEL B									
DATE: 05-20-15	JOB NUMBER: 1402-026									
REVISED: 06-15-15	SHEET NUMBER: 9 OF 11									

ROUTE AND COURSE DESCRIPTION
LITTLE TOBACCO INTERCOUNTY DRAIN
 PART OF SECTIONS 34, 35 AND 36, T17N-R4W
 GRANT TOWNSHIP, CLARE COUNTY, MICHIGAN

ROUTE AND COURSE OF THE LITTLE TOBACCO DRAIN.

A CLARE COUNTY DRAIN RIGHT-OF-WAY, OF SUFFICIENT WIDTH, CENTERED AND MEASURED AT RIGHT ANGLES, EACH SIDE OF THE FOLLOWING DESCRIBED ROUTE AND COURSE ACROSS SECTIONS 34, 35 AND 36, T.17 N.- R.4 W., GRANT TOWNSHIP, CLARE COUNTY, MICHIGAN, TO FIX THE POINT OF BEGINNING OF SAID RIGHT-OF-WAY, COMMENCE AT THE SOUTHWEST CORNER OF SAID SECTION 36; THENCE N.00°-31'-34"E., ON AND ALONG THE WEST LINE OF SAID SECTION 36, 2632.36 FEET TO THE WEST ¼ CORNER OF SAID SECTION; THENCE S.89°-28'-26"E., PERPENDICULAR TO SAID WEST SECTION LINE, 1408.80 FEET; THENCE N.00°-31'-34"E., PARALLEL WITH SAID WEST SECTION LINE, 305.25 FEET TO THE INTERSECTION OF THE CENTERLINE OF THE LITTLE TOBACCO DRAIN AND THE NORTHEASTERLY RIGHT-OF-WAY LINE OF WEST BOUND US-10, BEING THE POINT OF BEGINNING OF THIS ROUTE AND COURSE DESCRIPTION. SAID NORTHEASTERLY RIGHT-OF-WAY LINE IS DEFINED AS BEING 103.00 FEET, MEASURED AT RIGHT ANGLES, NORTHEASTERLY OF THE CONSTRUCTION CENTERLINE OF WEST BOUND US-10; THENCE S.42°-38'-43"W., 103.0 FEET TO THE CONSTRUCTION CENTERLINE OF WEST BOUND US-10; THENCE CONTINUING S.42°-38'-43"W., 64.0 FEET TO A DEFLECTION POINT; THENCE N.61°-12'-30"W., 204.0 FEET TO A DEFLECTION POINT; THENCE N.78°-03'-21"W., 100.0 FEET TO A DEFLECTION POINT; THENCE S.37°-31'-18"W., 110.0 FEET TO THE PHYSICAL CENTERLINE OF PAVING OF EAST BOUND US-10; THENCE CONTINUING S.37°-31'-18"W., 55.0 FEET TO A DEFLECTION POINT; THENCE S.57°-36'-24"W., 154.0 FEET TO A DEFLECTION POINT; THENCE N.62°-54'-36"W., 258.8 FEET TO A DEFLECTION POINT; THENCE S.83°-32'-07"W., 108.5 FEET TO A DEFLECTION POINT; THENCE S.62°-31'-40"W., 247.0 FEET TO A DEFLECTION POINT; THENCE S.29°-39'-50"W., 104.0 FEET TO A DEFLECTION POINT; THENCE S.89°-52'-54"W., 106.0 FEET TO A DEFLECTION POINT; THENCE N.80°-01'-15"W., 78.0 FEET TO A POINT ON THE WEST LINE OF SAID SECTION 36, BEING 10.5 FEET, S.00°-31'-34"W. OF THE WEST ¼ CORNER OF SAID SECTION 36; THENCE CONTINUING N.80°-01'-15"W., NOW ENTERING INTO SAID SECTION 35, 289.50 FEET TO A DEFLECTION POINT; THENCE N.49°-30'-36"W., 75.0 FEET TO THE PHYSICAL CENTERLINE OF PAVING OF NORTH BOUND US-127; THENCE CONTINUING N.49°-30'-36"W., 60.0 FEET TO A DEFLECTION POINT; THENCE N.29°-55'-58"W., 97.0 FEET TO A DEFLECTION POINT; THENCE N.49°-16'-22"W., 101.75 FEET TO THE PHYSICAL CENTERLINE OF PAVING OF SOUTH BOUND US-127; THENCE CONTINUING N.49°-16'-22"W., 98.25 FEET TO A DEFLECTION POINT; THENCE N.86°-10'-12"W., 84.0 FEET TO A DEFLECTION POINT; THENCE S.69°-39'-59"W., 55.5 FEET TO A DEFLECTION POINT; THENCE N.73°-06'-42"W., 170.0 FEET TO A DEFLECTION POINT; THENCE N.11°-21'-27"W., 245.0 FEET TO A DEFLECTION POINT; THENCE S.63°-35'-20"W., 381.5 FEET TO A DEFLECTION POINT; THENCE S.85°-54'-38"W., 160.0 FEET TO A DEFLECTION POINT; THENCE S.66°-16'-39"W., 601.5 FEET TO A DEFLECTION POINT; THENCE N.89°-13'-09"W., 795.0 FEET TO A DEFLECTION POINT; THENCE S.12°-22'-17"W., 363.0 FEET TO A DEFLECTION POINT; THENCE S.70°-05'-58"W., 135.0 FEET TO A DEFLECTION POINT; THENCE N.87°-27'-12"W., 150.0 FEET TO A DEFLECTION POINT; THENCE S.46°-50'-45"W., 161.0 FEET TO A DEFLECTION POINT; THENCE S.80°-41'-45"W., 221.0 FEET TO A DEFLECTION POINT; THENCE S.45°-41'-52"W., 182.0 FEET TO A DEFLECTION POINT; THENCE S.10°-50'-14"W., 72.75 FEET TO A DEFLECTION POINT AT THE PHYSICAL CENTERLINE OF SIXTH STREET, BEING APPROXIMATELY 575 FEET EAST OF THE PHYSICAL CENTERLINE OF HEMLOCK STREET; THENCE S.02°-42'-40"W., 245.0 FEET TO A DEFLECTION POINT; THENCE S.34°-30'-53"W., 115.0 FEET TO A DEFLECTION POINT AT THE PHYSICAL CENTERLINE OF FIFTH STREET, BEING APPROXIMATELY 496.75 FEET EAST OF THE PHYSICAL CENTERLINE OF HEMLOCK STREET; THENCE S.36°-16'-24"W., 355.25 FEET TO A DEFLECTION POINT; THENCE S.46°-44'-30"W., 47.4 FEET TO THE PHYSICAL CENTERLINE OF FOURTH STREET, BEING APPROXIMATELY 254 FEET EAST OF THE PHYSICAL CENTERLINE OF HEMLOCK STREET; THENCE CONTINUING S.46°-44'-30"W., 22.6 FEET TO A DEFLECTION POINT; THENCE S.33°-19'-06"W., 122.5 FEET TO A DEFLECTION POINT; THENCE S.67°-04'-58"W., 88.0 FEET TO A DEFLECTION POINT; THENCE S.57°-55'-11"W., 343.5 FEET TO THE PHYSICAL CENTERLINE OF THE REMAINS OF THE VACATED THIRD STREET BRIDGE; THENCE CONTINUING S.57°-55'-11"W., 164.5 FEET TO A DEFLECTION POINT; THENCE S.35°-10'-30"W., 201.5 FEET TO A DEFLECTION POINT AT THE PHYSICAL CENTERLINE OF SECOND STREET, BEING APPROXIMATELY 79.5 FEET EAST OF THE PHYSICAL CENTERLINE OF PINE STREET; THENCE S.25°-51'-30"W., 78.5 FEET TO A DEFLECTION POINT AT THE PHYSICAL CENTERLINE OF AN EXISTING RAILROAD BRIDGE, BEING 45.5 EAST OF THE PHYSICAL CENTERLINE OF PINE STREET; THENCE S.32°-59'-45"W., 84.0 FEET TO THE SOUTHERLY EXTENSION OF THE PHYSICAL CENTERLINE OF PINE STREET; THENCE CONTINUING S.32°-59'-45"W., 146.25 FEET TO A DEFLECTION POINT; THENCE S.89°-49'-18"W., 170.0 FEET TO A DEFLECTION POINT; THENCE N.47°-32'-48"W., 90.0 FEET TO A DEFLECTION POINT; THENCE N.88°-03'-02"W., 155.0 FEET TO A DEFLECTION POINT; THENCE S.80°-42'-52"W., 85.00 FEET TO THE PHYSICAL CENTERLINE OF McEWAN STREET, BEING 679.75 FEET, NORTH OF THE SOUTHWEST CORNER OF SAID SECTION 35; THENCE CONTINUING S.80°-42'-52"W., NOW ENTERING INTO SAID SECTION 34, 238.0 FEET TO A DEFLECTION POINT; THENCE S.88°-47'-04"W., 577.5 FEET TO A DEFLECTION POINT; THENCE N.48°-10'-45"W., 340.00 FEET TO A DEFLECTION POINT; THENCE N.55°-29'-33"W., 25.0 FEET TO THE PHYSICAL CENTERLINE OF MAPLE STREET, BEING 871.25 FEET NORTH OF THE SOUTH LINE OF SAID SECTION 34; THENCE CONTINUING N.55°-29'-33"W., 25.0 FEET TO A DEFLECTION POINT; THENCE N.49°-42'-56"W., 253.0 FEET TO A DEFLECTION POINT; THENCE S.85°-06'-36"W., 82.0 FEET TO A DEFLECTION POINT; THENCE S.16°-29'-56"W., 368.0 FEET TO A DEFLECTION POINT; THENCE S.24°-25'-22"W., 345.00 FEET TO A DEFLECTION POINT; THENCE S.29°-57'-47"W., 433.61 FEET TO A POINT ON THE SOUTH LINE OF SAID SECTION 34, BEING THE POINT OF ENDING OF THIS ROUTE AND COURSE, SAID POINT BEING 1842.40 FEET, S.89°-56'-24"W., OF THE SOUTHEAST CORNER OF SAID SECTION 34 AND 795.48 FEET, N.89°-56'-24"E. OF THE SOUTH ¼ CORNER OF SAID SECTION 34. THE SIDELINES OF THIS CLARE COUNTY DRAINAGE EASEMENT ARE TO BE EXTENDED OR SHORTENED TO MEET AT THEIR RESPECTIVE INTERSECTIONS.

<p>R – RECORDED M – MEASURED □ – SET WOOD STAKE</p>	<p>○ – FOUND IRON ● – SET IRON ⊙ – CONCRETE MONUMENT</p>	<p>⊕ – SECTION CORNER ⊕ – 1/8 CORNER</p>		
 <p>CMS & D SURVEYING / ENGINEERING 510 W. PICKARD STREET, SUITE C MT. PLEASANT, MICHIGAN 48858 PHONE: (989) 775-0756 FAX: (989) 775-5012 EMAIL: info@cms-d.com</p>	<p>SCALE: 1" = 2000'</p>	<p>DRAWN BY: RLL</p>		
	<p>SURVEY DATE: 05-20-15</p>	<p>CHECKED BY: TELB</p>		
	<p>DATE: 05-20-15</p>	<p>JOB NUMBER: 1402-026</p>		
	<p>REVISED: 06-15-15</p>	<p>SHEET NUMBER: 10 OF 11</p>		

ROUTE AND COURSE DESCRIPTION
DUNCAN INTERCOUNTY DRAIN
 PART OF SECTIONS 3, 8, 9, 10 AND 17,
 T16N-R4W, VERNON TOWNSHIP,
 ISABELLA COUNTY, MICHIGAN

ROUTE AND COURSE OF THE DUNCAN DRAIN.

A 80 FOOT WIDE ISABELLA COUNTY DRAIN RIGHT-OF-WAY, BEING 40 FEET, MEASURED AT RIGHT ANGLES, EACH SIDE OF THE FOLLOWING DESCRIBED ROUTE AND COURSE ACROSS SECTION 3,8,9,10 AND 17, T.16 N.- R.4 W., VERNON TOWNSHIP, ISABELLA COUNTY, MICHIGAN, TO FIX THE POINT OF BEGINNING OF SAID RIGHT-OF-WAY, COMMENCE AT THE NORTHEAST CORNER OF SAID SECTION 3; THENCE S.89°-56'-24"W., ON AND ALONG THE NORTH LINE OF SAID SECTION 3, 1842.40 FEET TO THE POINT ON BEGINNING, SAID POINT BEING 795.48 FEET, N.89°-56'-24"E. OF THE NORTH ¼ CORNER OF SAID SECTION 3; THENCE S.29°-57'-47"W., 407.20 FEET TO A DEFLECTION POINT; THENCE S.20°-16'-15"E., 83.0 FEET TO A DEFLECTION POINT; THENCE N.84°-23'-59"W., 80.0 FEET TO A DEFLECTION POINT; THENCE N.59°-42'-32"W., 40.0 FEET TO THE PHYSICAL CENTERLINE OF THE EXISTING RAILROAD TRACKS; THENCE CONTINUING N.59°-42'-32"W., 40.00 FEET TO A DEFLECTION POINT; THENCE S.78°-07'-23"W., 420.0 FEET TO A DEFLECTION POINT; THENCE S.32°-41'-33"W., 2,465.0 FEET TO A DEFLECTION POINT; THENCE S.55°-55'-53"W., 144.0 FEET TO A DEFLECTION POINT; THENCE S.08°-30'-14"W., 210.0 FEET TO A DEFLECTION POINT; THENCE S.23°-54'-27"E., 166.0 FEET TO A DEFLECTION POINT; THENCE S.56°-53'-42"E., 1195.0 FEET TO A DEFLECTION POINT; THENCE S.01°-59'-03"W., 387.0 FEET TO A DEFLECTION POINT; THENCE S.28°-00'-46"W., 680.0 FEET TO A DEFLECTION POINT; THENCE S.45°-34'-15"W., 643.0 FEET TO A DEFLECTION POINT; THENCE S.01°-09'-56"E., PERPENDICULAR TO THE SOUTH LINE OF SAID SECTION 3, 250.00 FEET TO A POINT ON SAID SOUTH SECTION LINE, BEING 1149.33 FEET, S.88°-50'-04"W OF THE SOUTH ¼ CORNER OF SAID SECTION 3 AND 1492.62 FEET, N.88°-50'-04"E. OF THE SOUTHWEST CORNER OF SAID SECTION 3.

<p>R - RECORDED M - MEASURED □ - SET WOOD STAKE</p>	<p>○ - FOUND IRON ● - SET IRON ⊙ - CONCRETE MONUMENT</p>	<p>⊕ - SECTION CORNER ⊕ - 1/8 CORNER</p>								
 <p align="center">CMS & D SURVEYING / ENGINEERING 510 W. PICKARD STREET, SUITE C MT. PLEASANT, MICHIGAN 48858 PHONE: (989) 775-0756 FAX: (989) 775-5012 EMAIL: info@cms-d.com</p>	<table border="1"> <tr> <td>SCALE: 1" = 2000'</td> <td>DRAWN BY: RLL</td> </tr> <tr> <td>SURVEY DATE: 05-20-15</td> <td>CHECKED BY: TELB</td> </tr> <tr> <td>DATE: 05-20-15</td> <td>JOB NUMBER: 1402-026</td> </tr> <tr> <td>REVISED: 06-15-15</td> <td>SHEET NUMBER: 11 OF 11</td> </tr> </table>	SCALE: 1" = 2000'	DRAWN BY: RLL	SURVEY DATE: 05-20-15	CHECKED BY: TELB	DATE: 05-20-15	JOB NUMBER: 1402-026	REVISED: 06-15-15	SHEET NUMBER: 11 OF 11	
SCALE: 1" = 2000'	DRAWN BY: RLL									
SURVEY DATE: 05-20-15	CHECKED BY: TELB									
DATE: 05-20-15	JOB NUMBER: 1402-026									
REVISED: 06-15-15	SHEET NUMBER: 11 OF 11									