





PICNIC SHELTERS



FLOATING FISHING PIERS

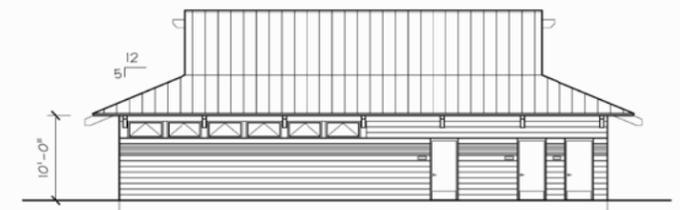

RESTROOM / SHOWERS FACILITY - ELEVATION

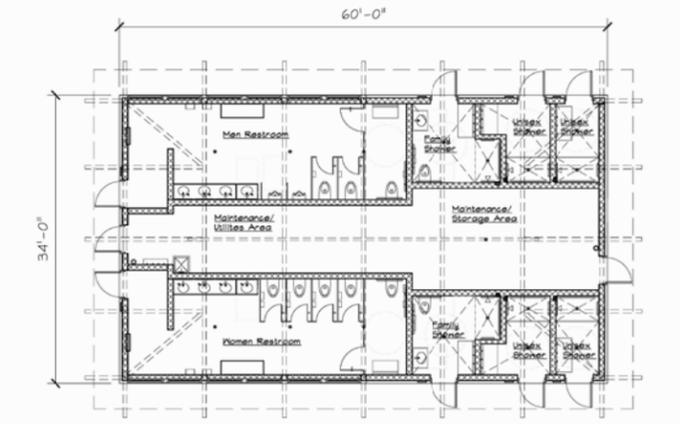

RESTROOM / SHOWERS FACILITY - FLOOR PLAN



BOARDWALKS




OVERLOOK DECKS



BEACH SHELTERS




RESTROOM BUILDINGS

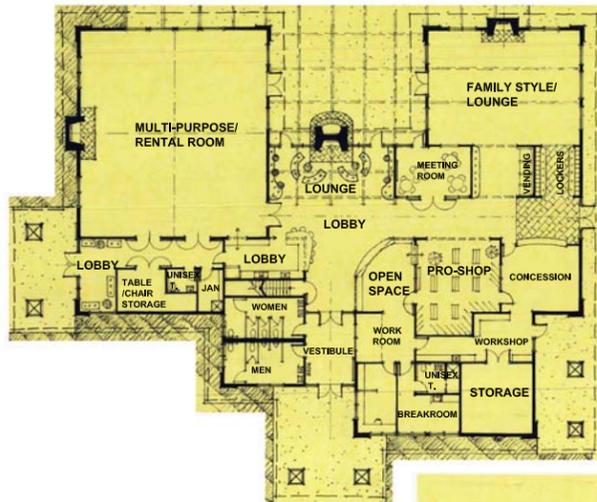

**VISITOR LODGE/
INTERPRETIVE CENTER**



YURT

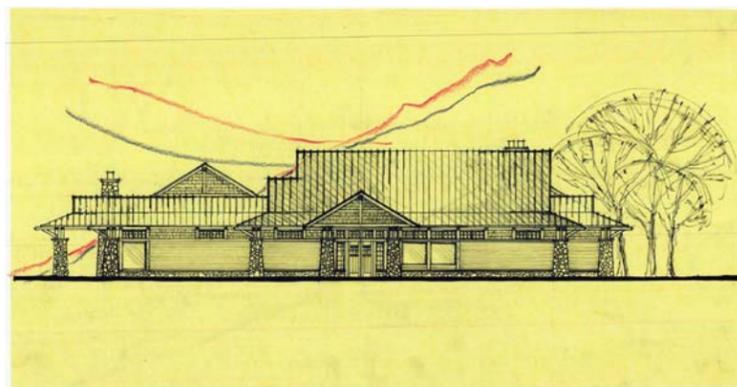

PLAYGROUNDS



SPLASH PADS



PICNIC SHELTER

EXISTING LAUNCH RAMP

EXISTING CABINS

NEW RESTROOM BUILDING WITH SHOWERS

EXISTING PAVED WALK

OVERLOOK DECKS

4 NEW CAMPING YURTS WITH DECKS

NEW WATERFRONT ACCESS STEPS

DESTINATION QUALITY PLAYGROUND

SPLASH PAD

COMMUNITY FIRE PIT

NEW GROUP PICNIC SHELTER

SOUTH WALKING TRAIL

SAND VOLLEYBALL

BEACHFRONT DECK WITH FABRIC SHADE SHELTER

NEW GROUP PICNIC SHELTER

EXISTING BEACH

RESTROOM/ BATH HOUSE BUILDING

70 PAVED PARKING SPACES

COLDWATER LAKE

PAVED PARKING
30 VEHICLE W/ TRAILER
20 VEHICLE ONLY

NEW DRIVE CONNECTION WITH 8 NEW CAMPSITES (3 PULL-THROUGH FULL HOOK-UPS ALL PAVED)

NEW FENCING AROUND PARK
EXISTING SITES WITH UPGRADED ELECTRICAL

REPLACE 6 SITES WITH 9 PULL-THROUGH SITES WITH FULL HOOK-UPS ALL PAVED

EXISTING ENTRY/ EXIT WITH NEW STACKING LANE

60 OVERFLOW PARKING SPACES

SAND VOLLEYBALL

CAMPING:

18-NEW FULL HOOK-UP PAVED PULL-THROUGH SITES

9-NEW FULL-HOOK-UP PAVED SITES

4-NEW YURT SITES

5- EXISTING CABIN SITES

9-IMPROVED EXISTING SITES

71-EXISTING SITES WITH UPGRADED 50 AMP ELECTRICAL

120 SITES (100 EXISTING)

NEW FENCING AROUND PARK

CAMPER PICNIC SHELTER

NEW CAMPSITES- 15 WITH 8 PULL-THROUGH, FULL HOOK-UPS ALL SITES AND PAVED DRIVE

NON-PAVED PAD WITH TABLE AND FIRE PIT

PAVED VEHICLE WITH RV SPACE

PAVED VISITOR SPACE

EXISTING DRIVE DOWN TO BEACH


M.C. SMITH ASSOCIATES AND ARCHITECTURAL GROUP, INC.
Landscape Architecture, Park & Recreation Planning, Public Works
4800 Greenway Avenue S.E., Ste. 1000, Marietta, GA 30066
404.875.1300 FAX 404.875.1309



IMPROVEMENT PLAN
Coldwater Lake Family Park

Isabella County
PARK FACILITY
CONCEPTUAL PLANS



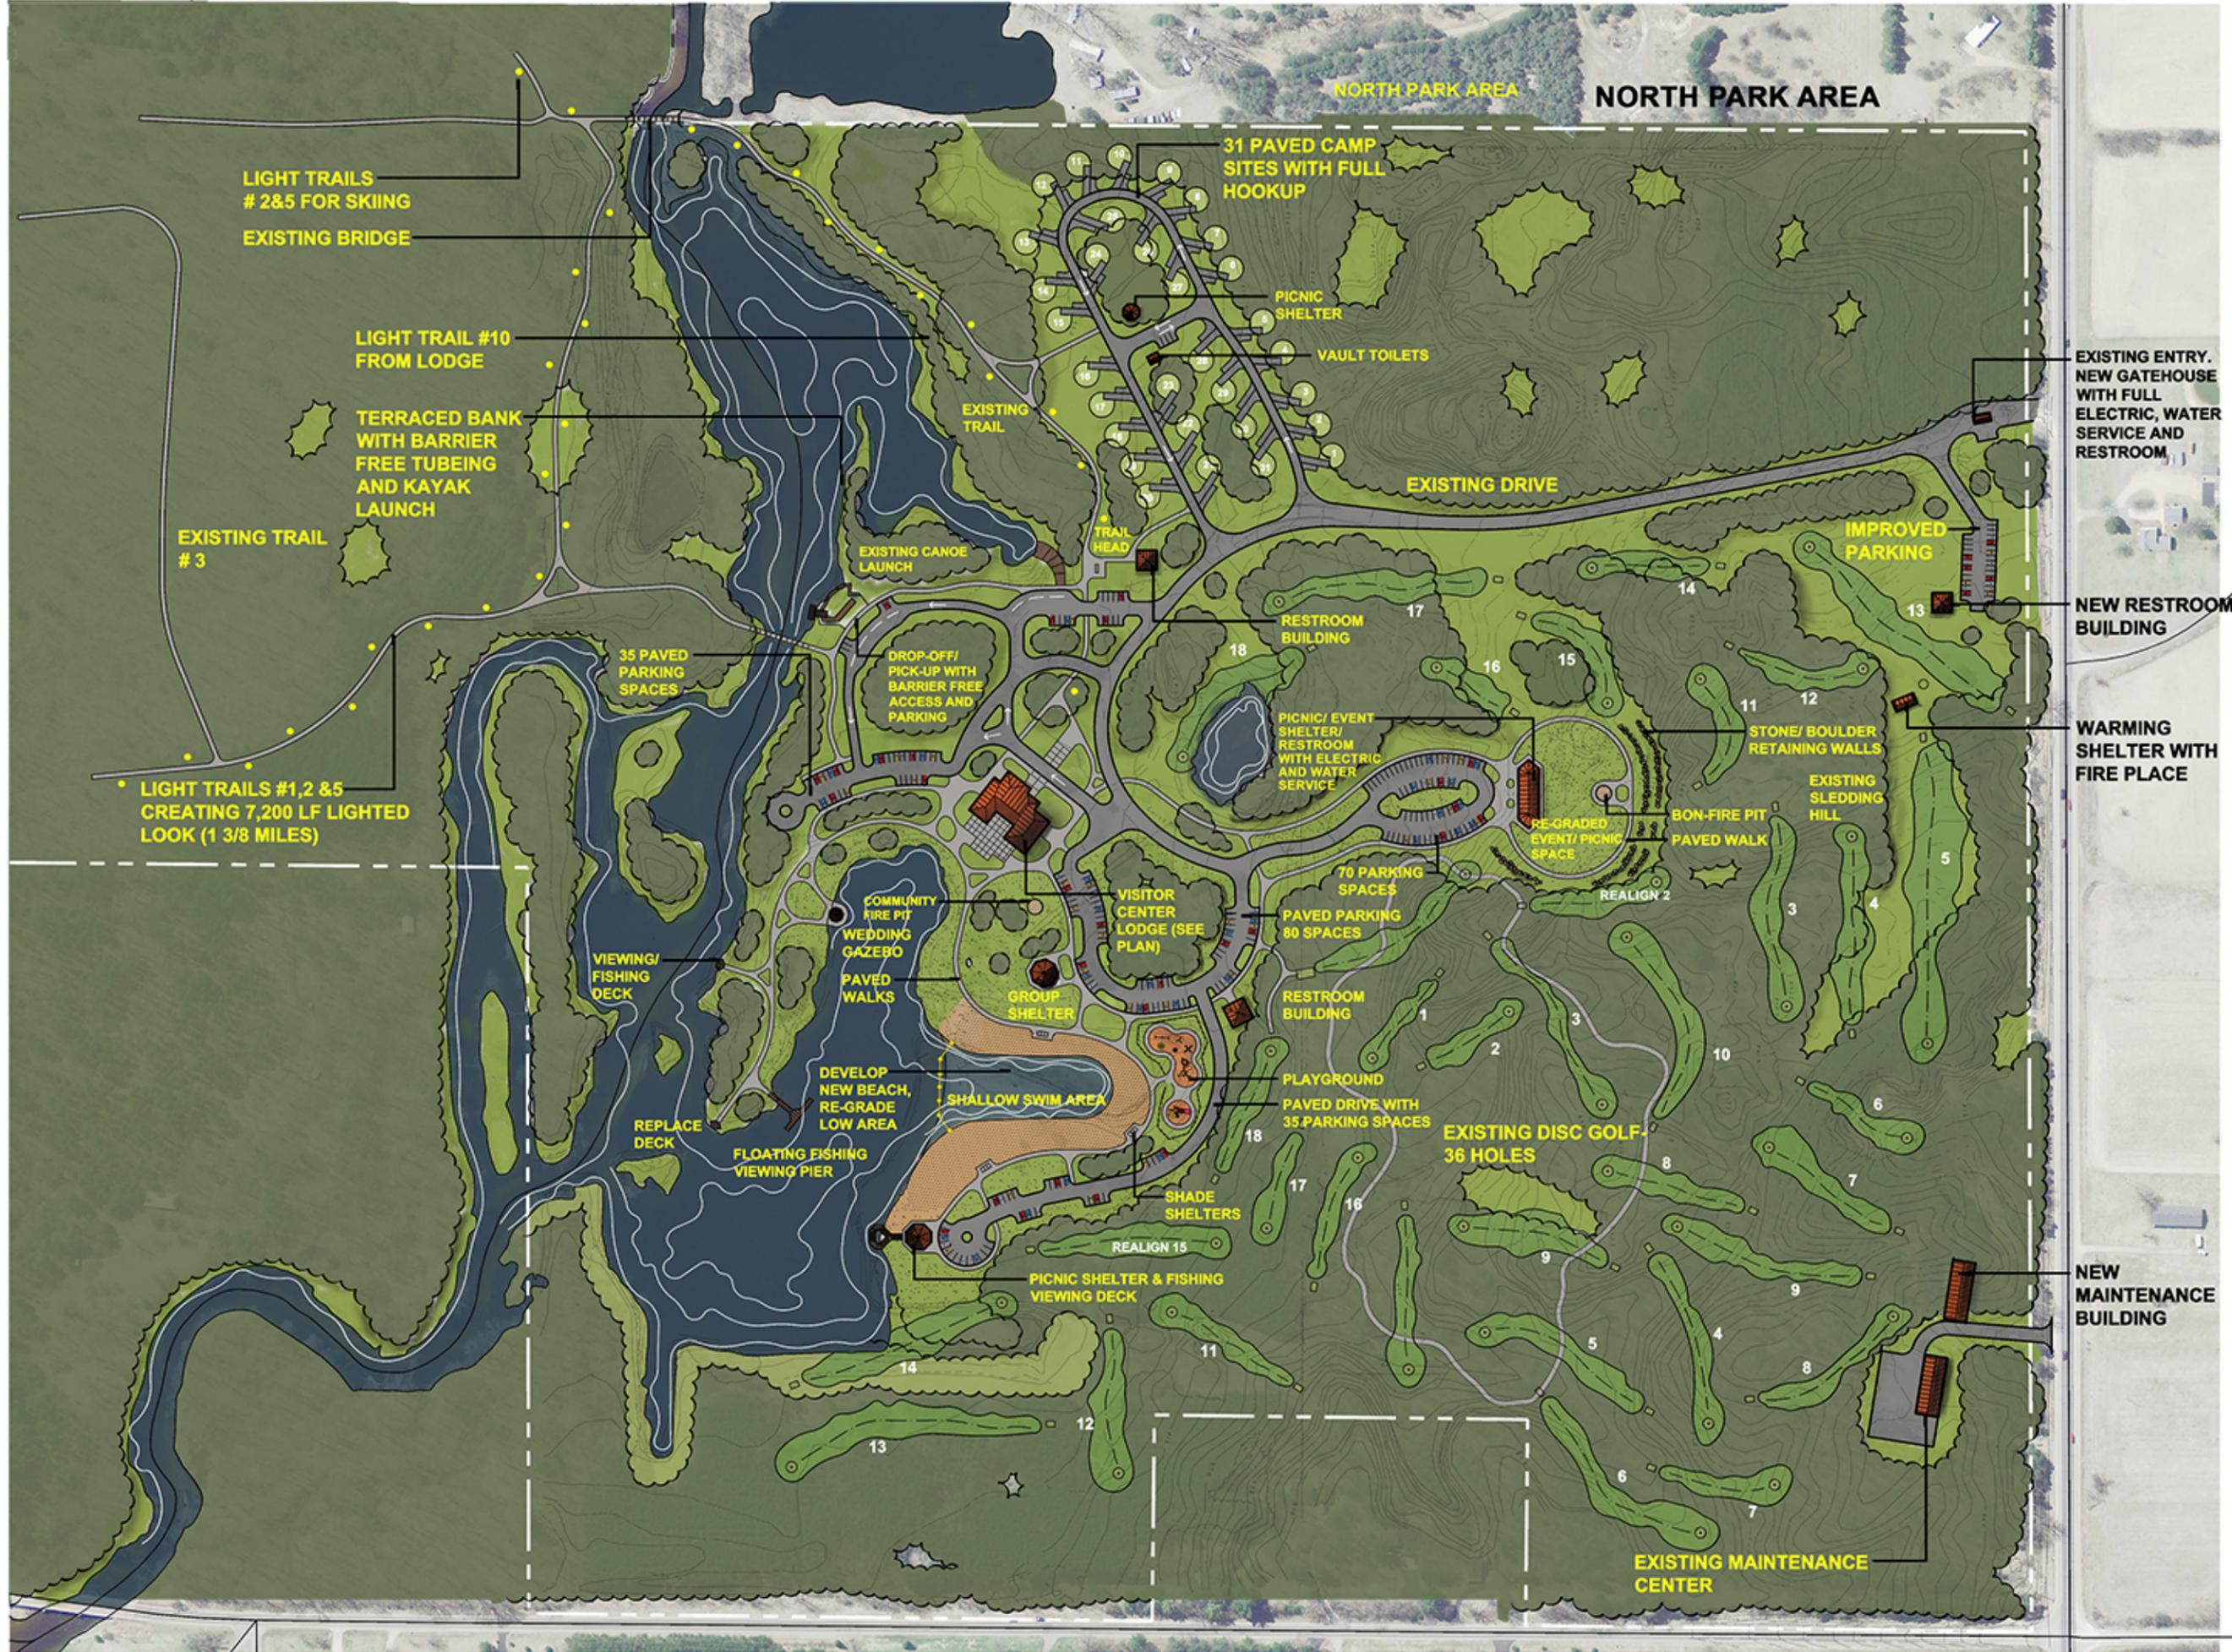

LIGHT TRAILS # 2&5 FOR SKIING
EXISTING BRIDGE

LIGHT TRAIL #10 FROM LODGE

TERRACED BANK WITH BARRIER FREE TUBEING AND KAYAK LAUNCH

EXISTING TRAIL # 3

LIGHT TRAILS #1,2 & 5 CREATING 7,200 LF LIGHTED LOOK (1 3/8 MILES)

NORTH PARK AREA NORTH PARK AREA

31 PAVED CAMP SITES WITH FULL HOOKUP

PICNIC SHELTER

VAULT TOILETS

EXISTING DRIVE

IMPROVED PARKING

EXISTING ENTRY. NEW GATEHOUSE WITH FULL ELECTRIC, WATER SERVICE AND RESTROOM

NEW RESTROOM BUILDING

WARMING SHELTER WITH FIRE PLACE

NEW MAINTENANCE BUILDING




M.C. SMITH ASSOCIATES AND ARCHITECTURAL GROUP, INC.
Landscape Architecture Park & Recreation Planning, Architecture
18845-13387 FAX: 763-431-1338




IMPROVEMENT PLAN
Deerfield Nature Park

Isabella County PARK FACILITY CONCEPTUAL PLANS

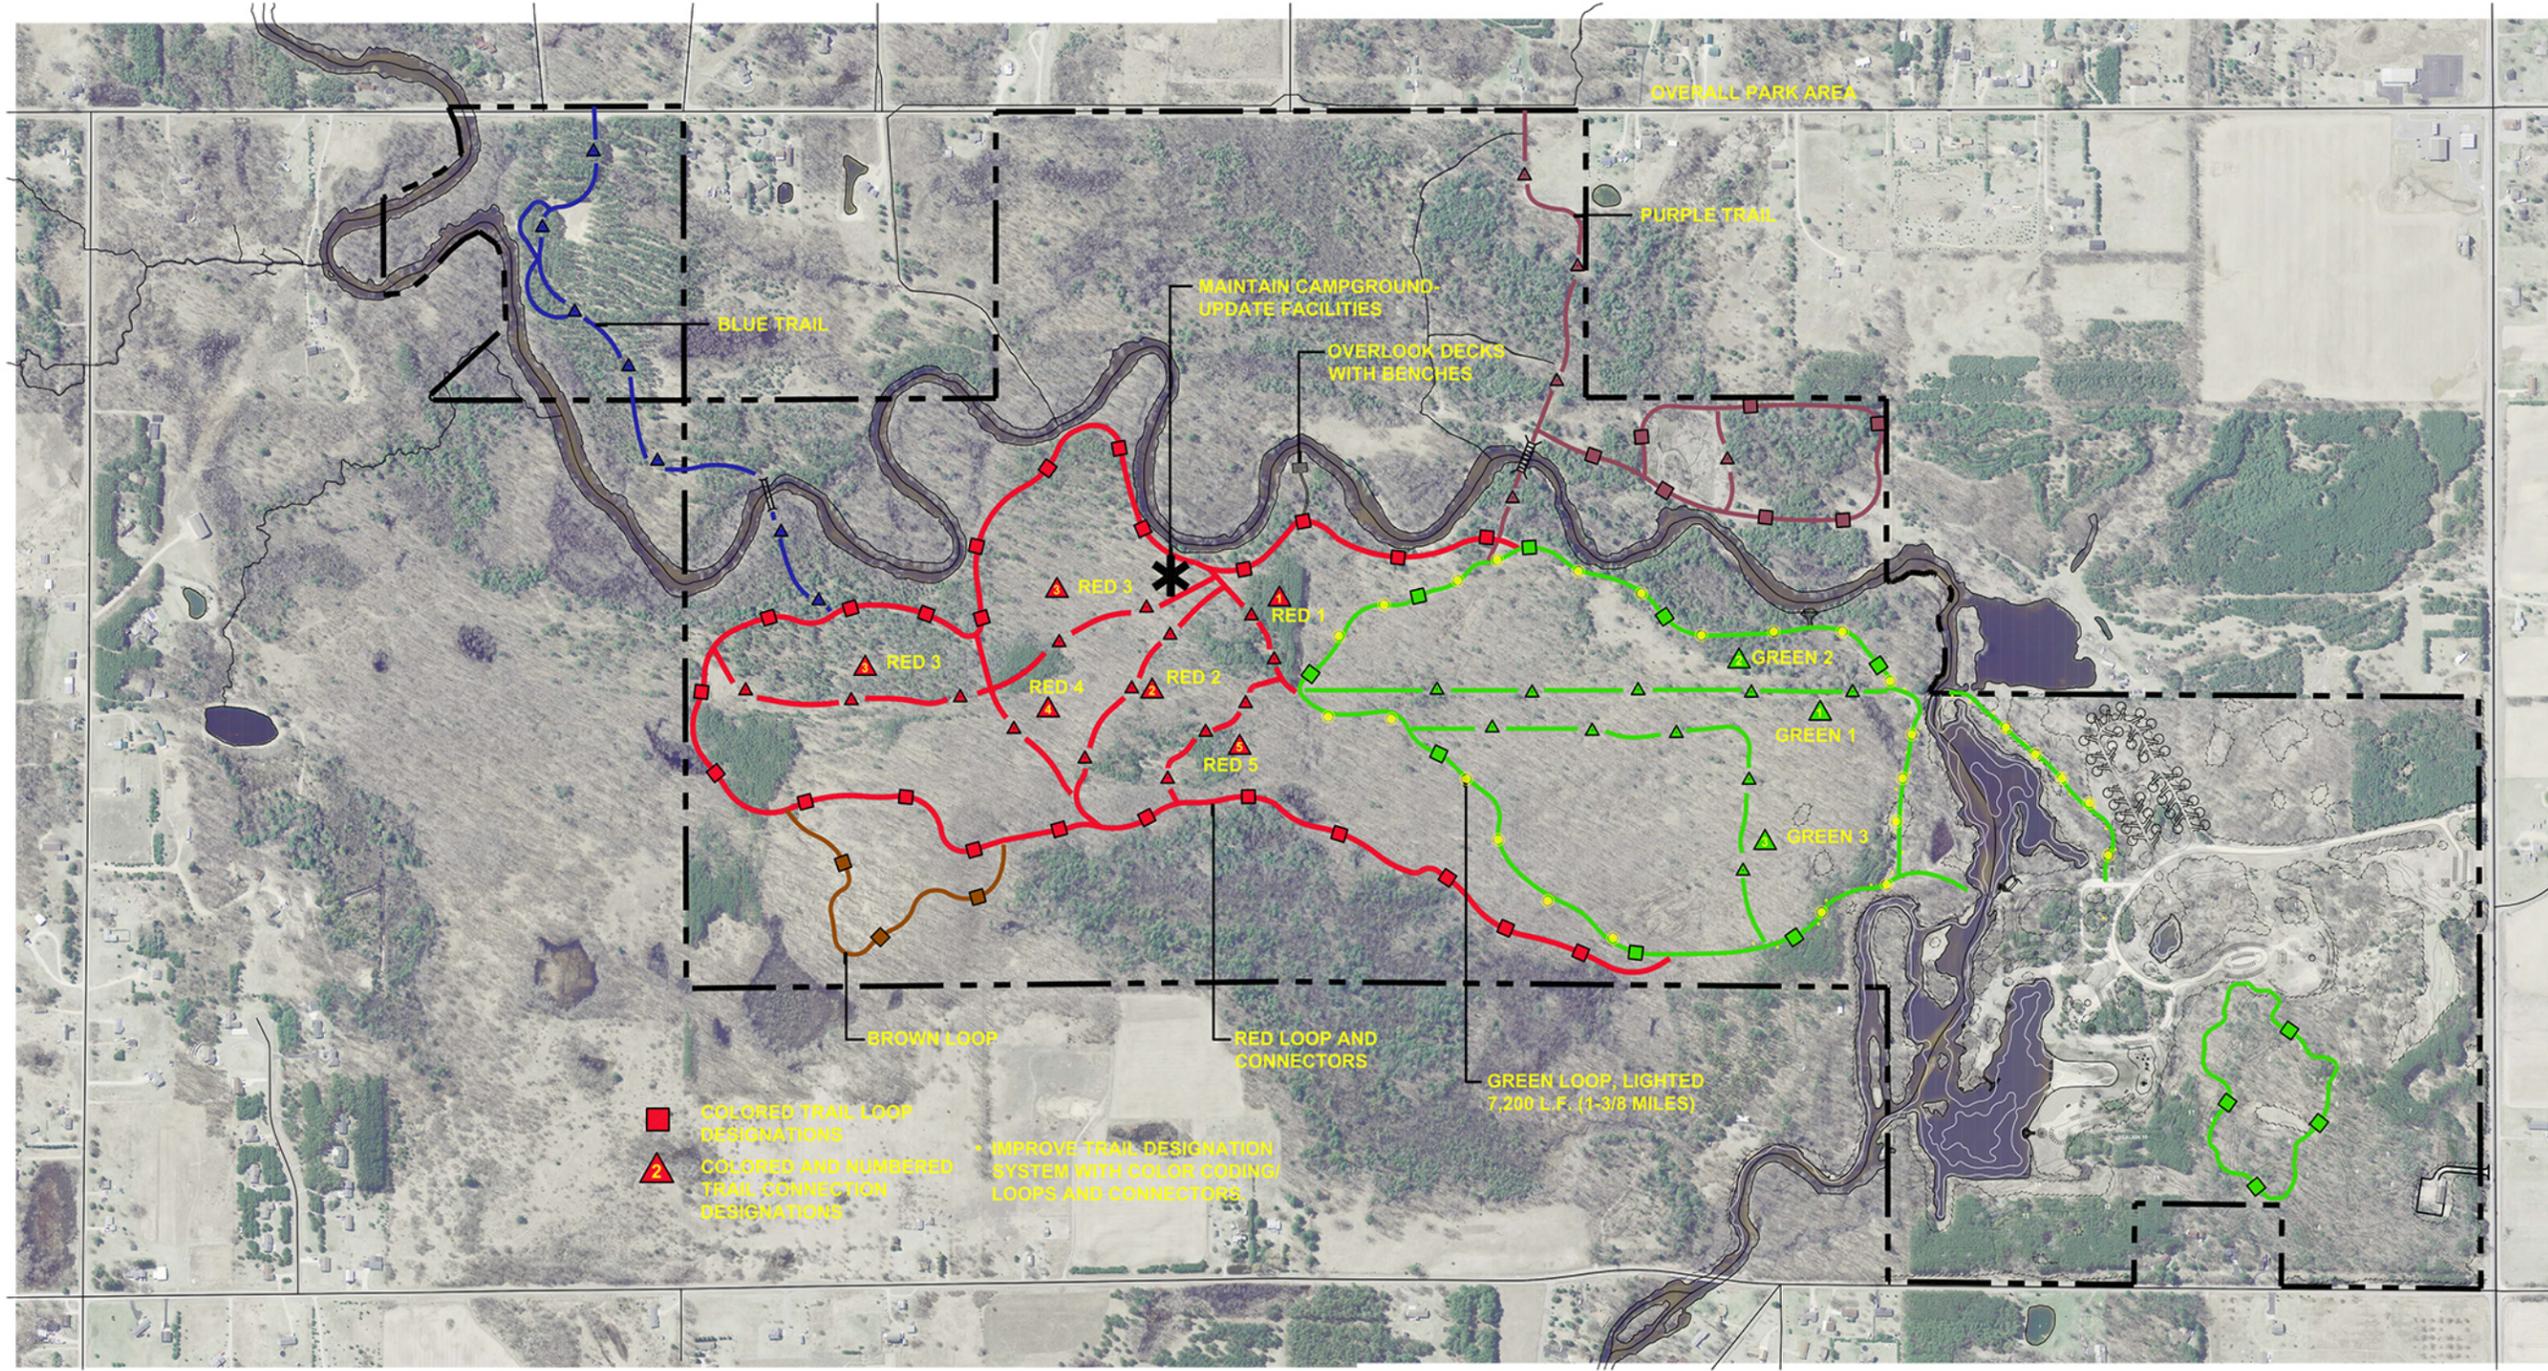

- COLORED TRAIL LOOP DESIGNATIONS
- ▲ COLORED AND NUMBERED TRAIL CONNECTION DESIGNATIONS
- IMPROVE TRAIL DESIGNATION SYSTEM WITH COLOR CODING/ LOOPS AND CONNECTORS



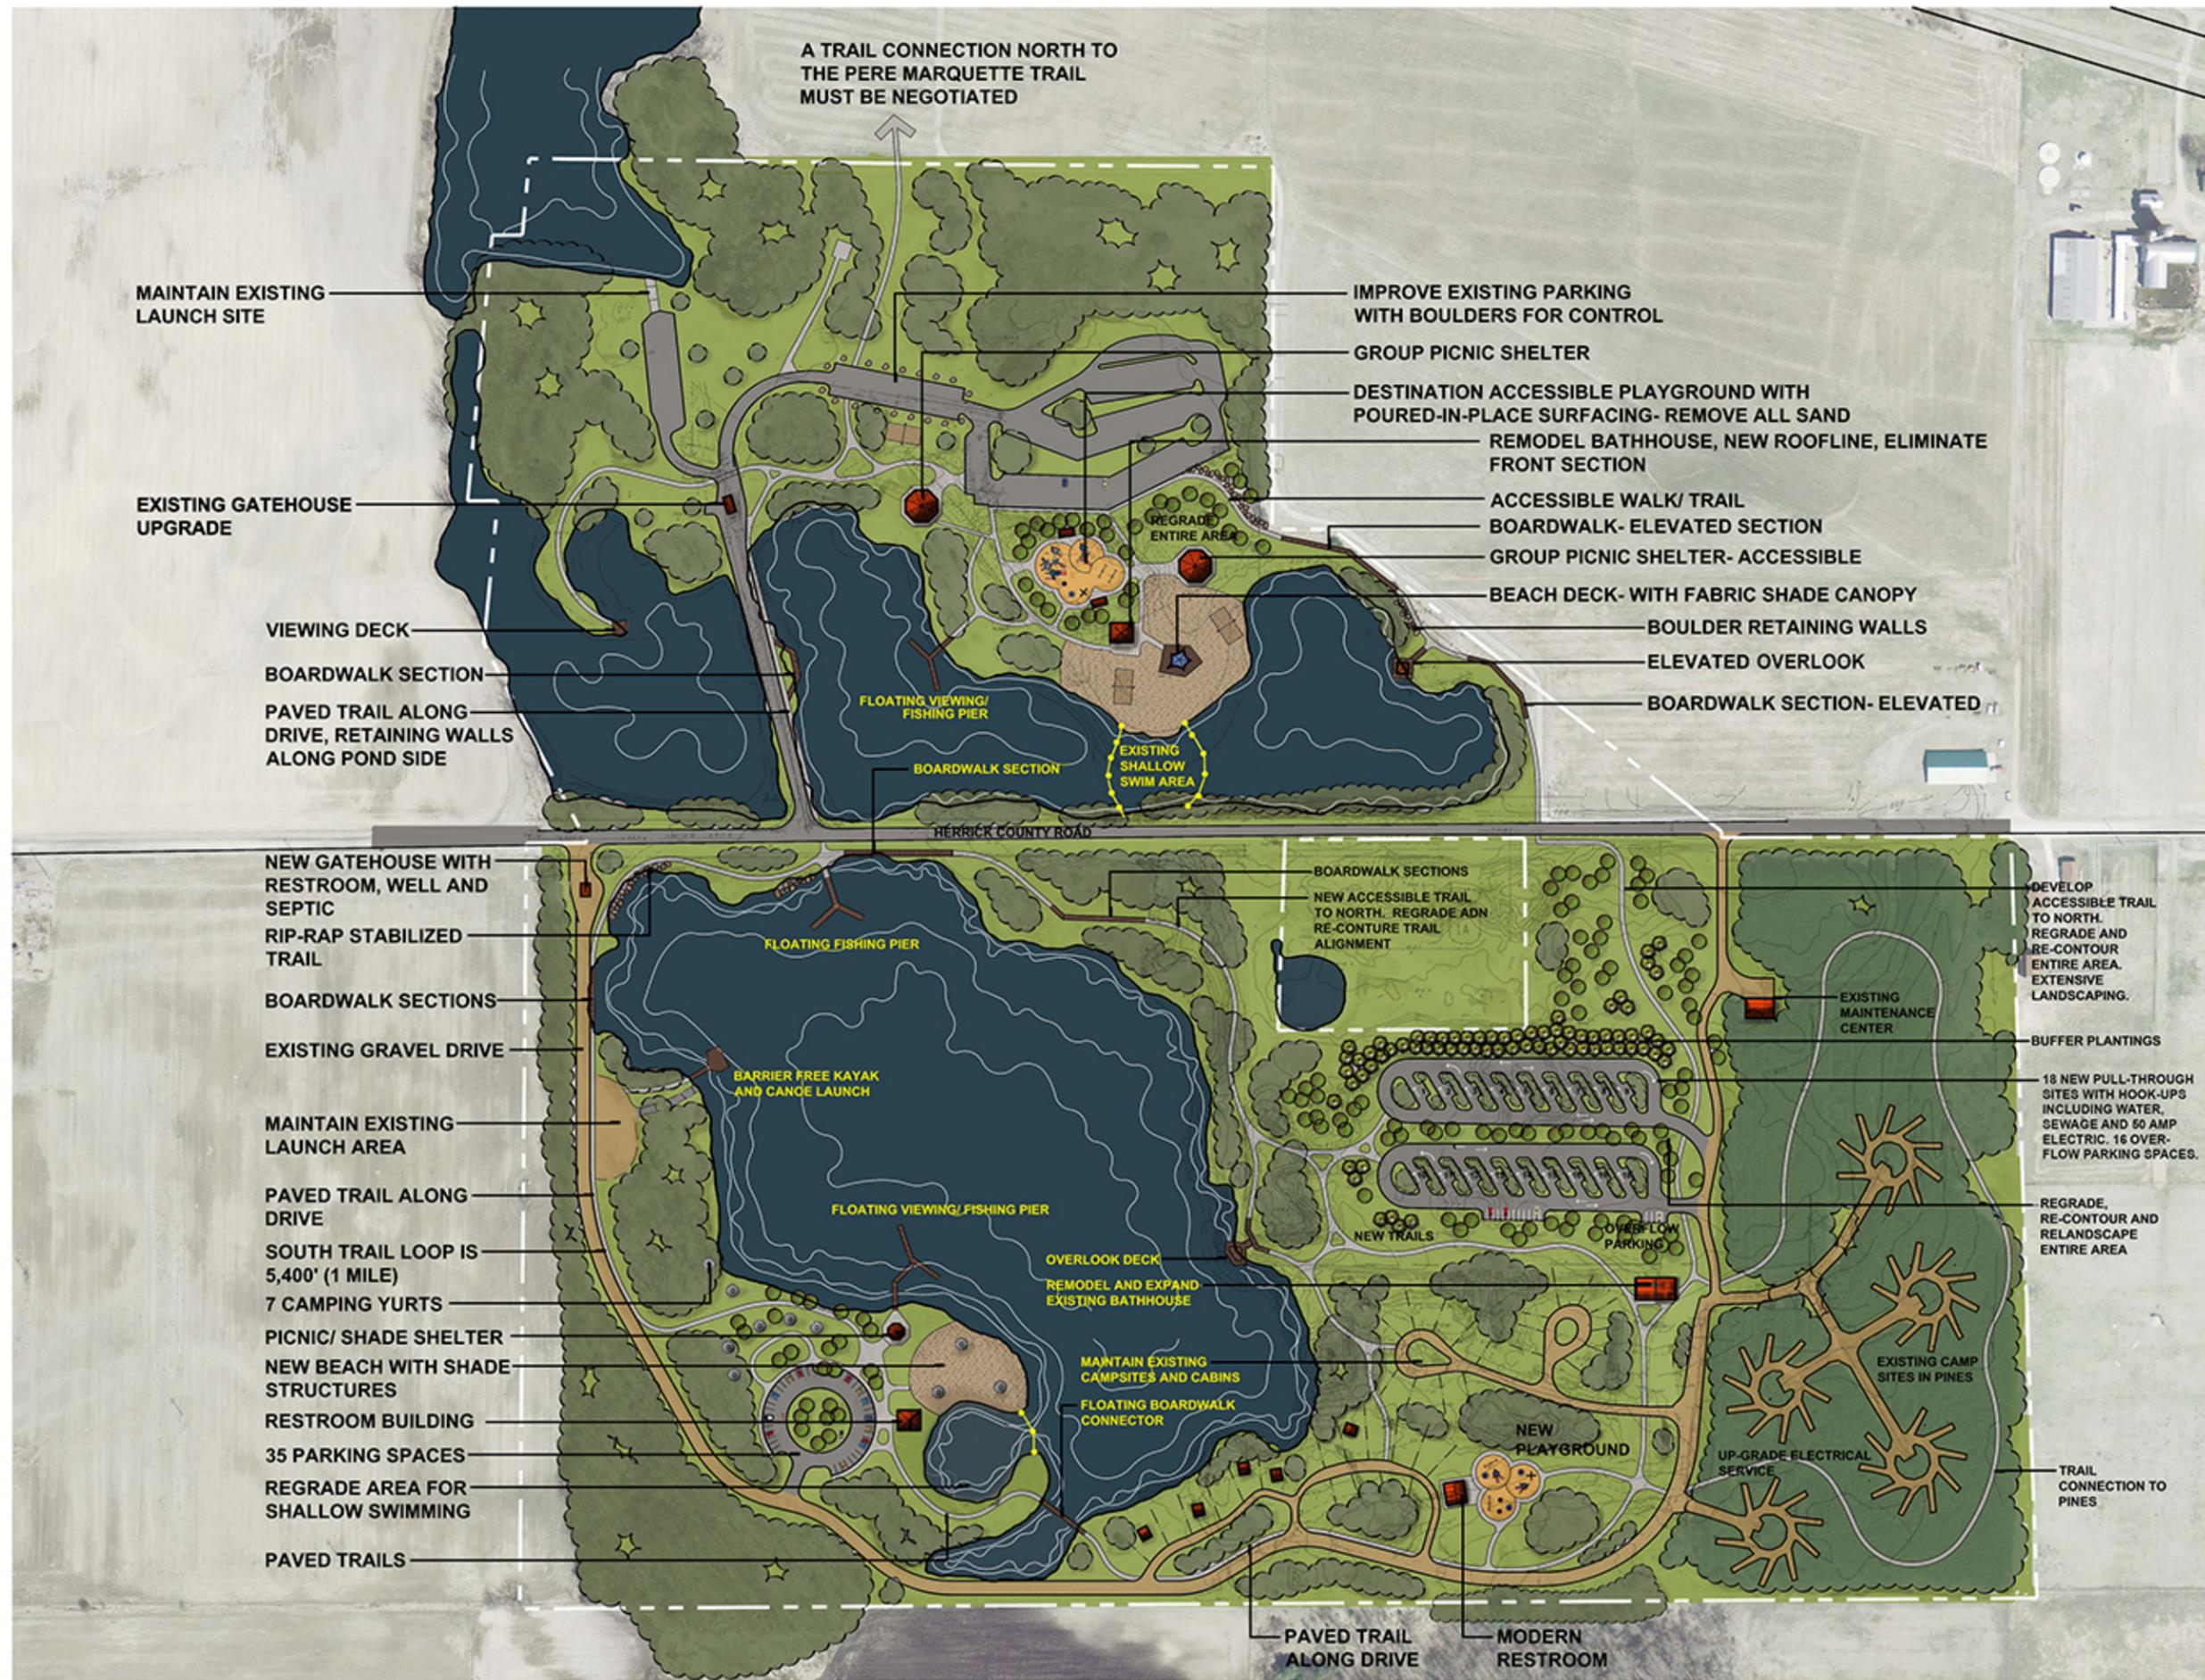



M.C. SMITH ASSOCIATES AND ARCHITECTURAL GROUP, INC.
 Landscape Architecture, Park & Recreation Planning, Architecture
 424 Government Avenue S.E. • Star Creek, Oklahoma, 74080
 405-441-1344 • FAX 405-441-1346 • 50021733@mcsmith.com





IMPROVEMENT PLAN
Herrick Recreation Area

Isabella County
 PARK FACILITY
 CONCEPTUAL PLANS


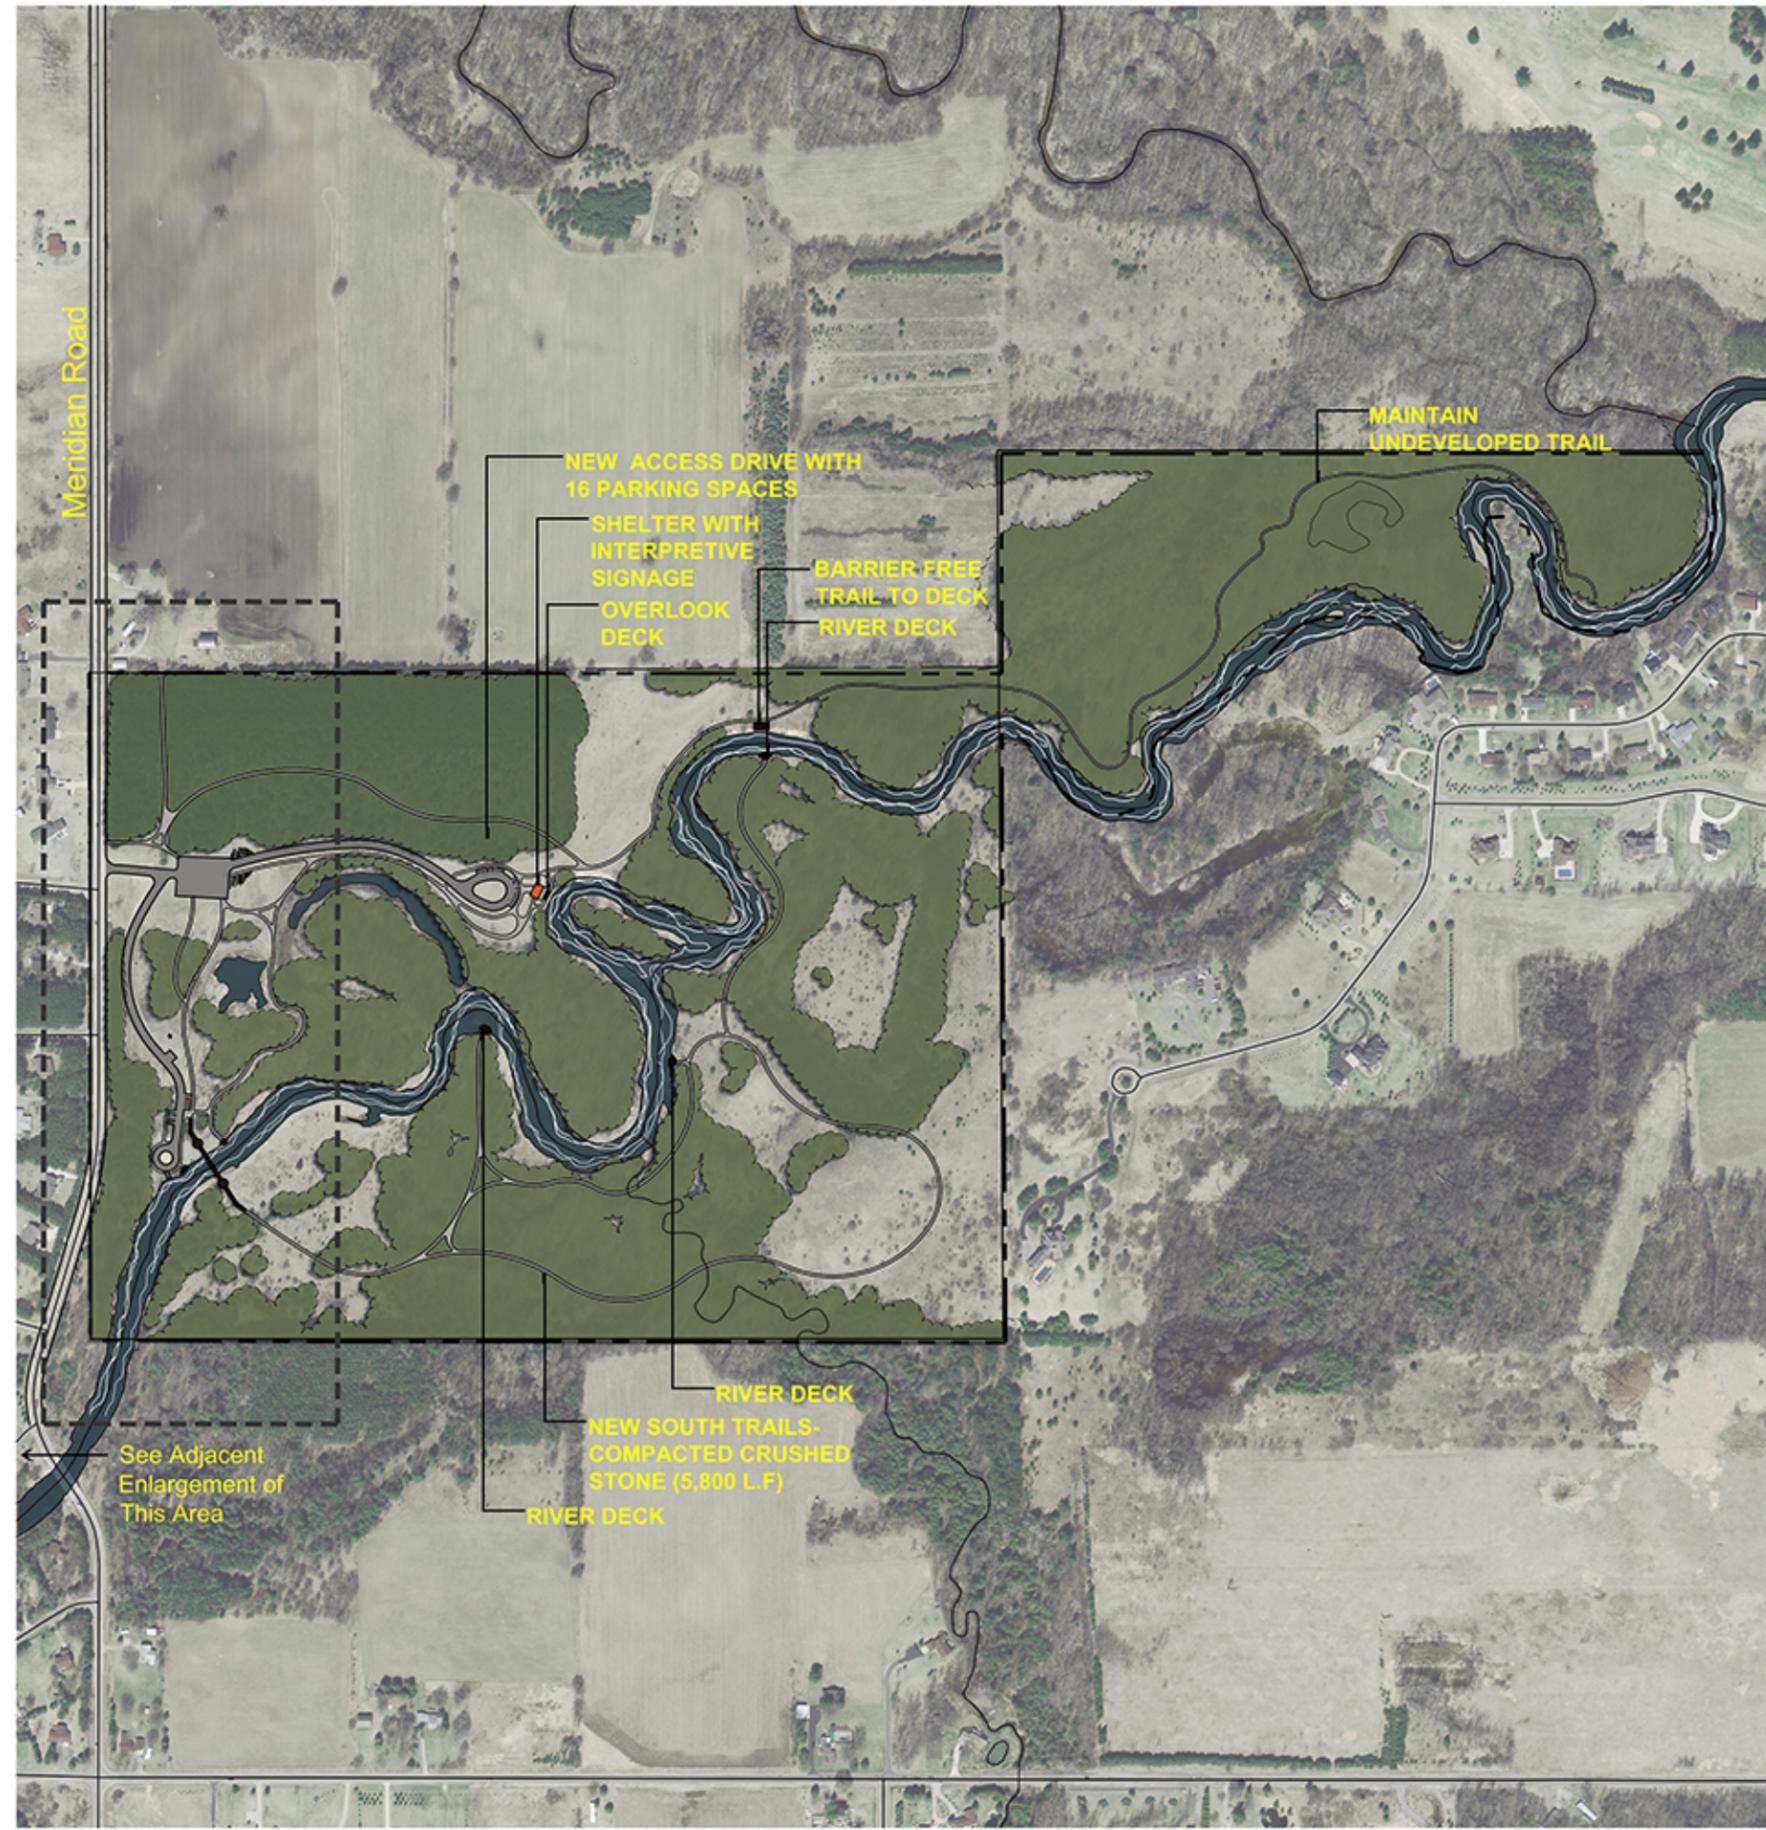


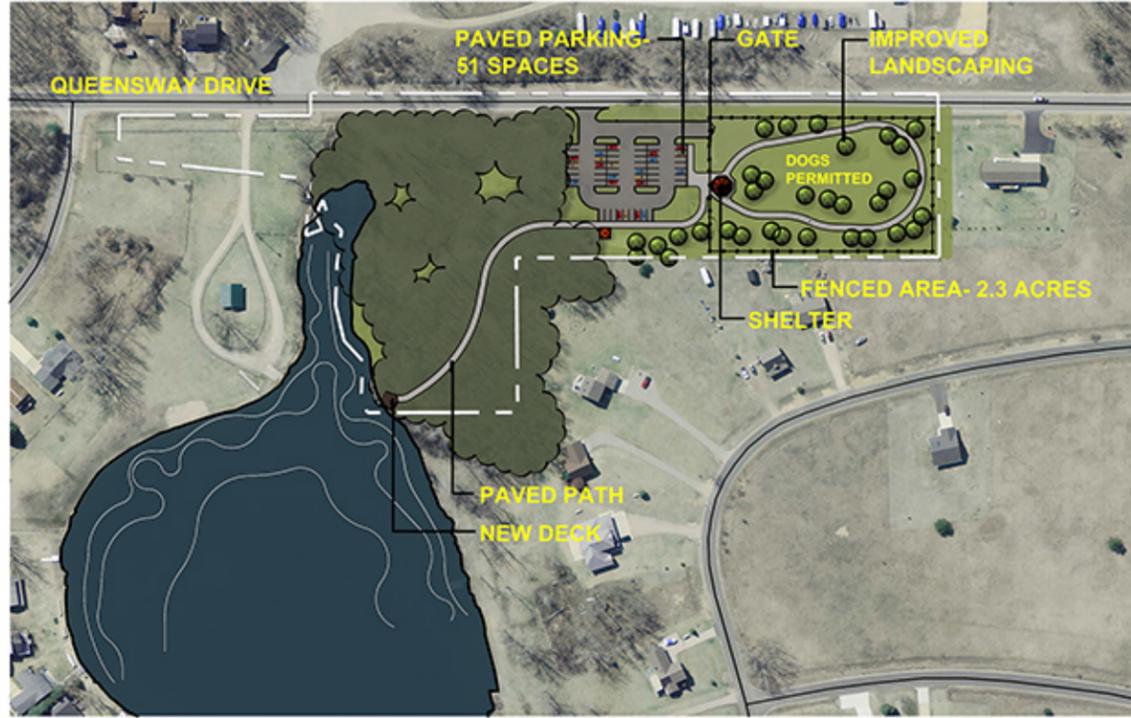

Gilmore Memorial Park

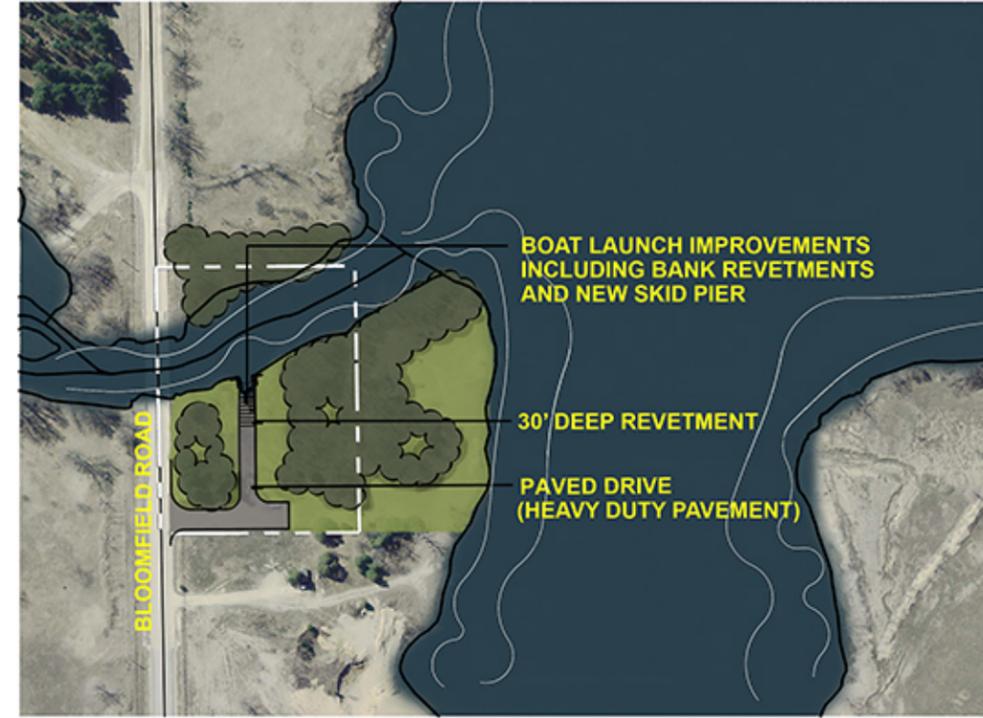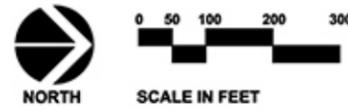

Majeske Landing

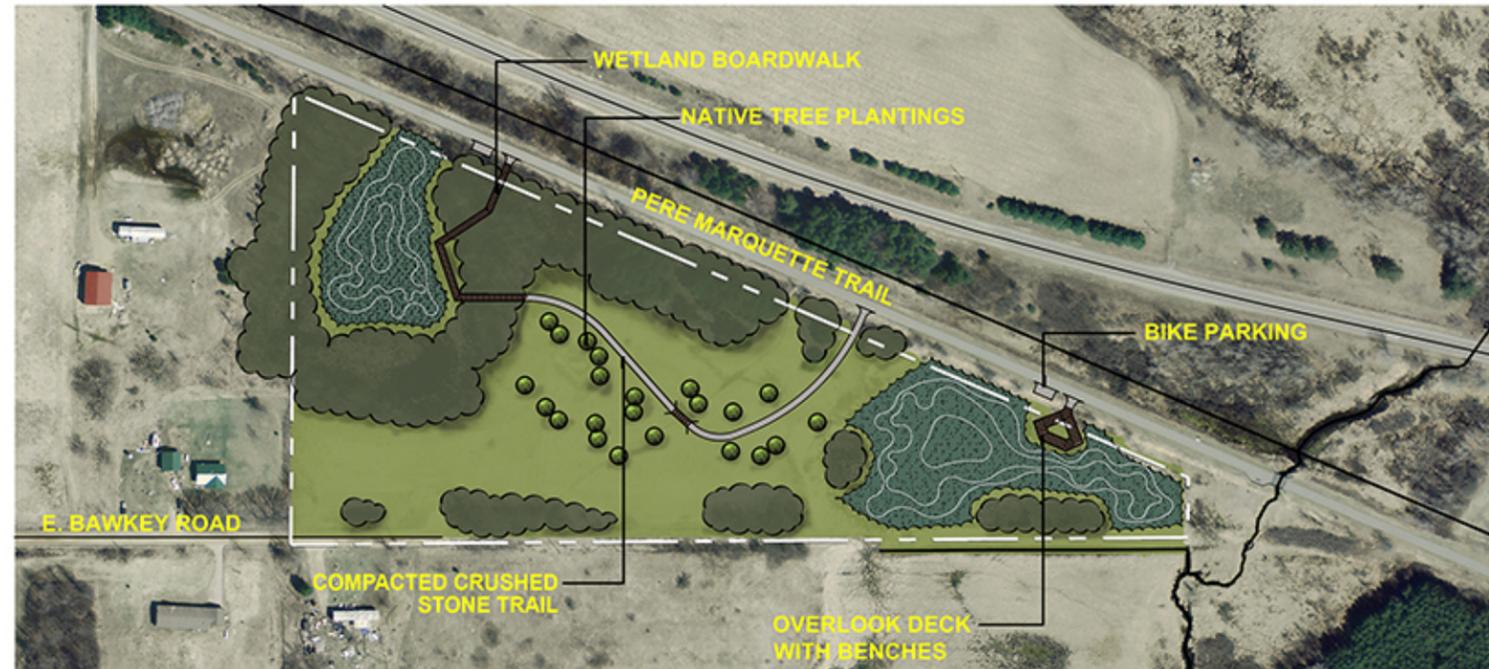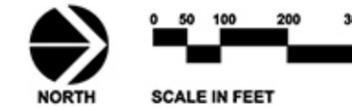

Lawrence McDonald Wildlife Sanctuary



M.C. SMITH ASSOCIATES AND ARCHITECTURAL GROUP, INC.
 Landscape Architecture, Park & Recreation Planning, Architecture
 439 Government Avenue S.E. • New Canaan, Rhode Island 02842
 401-881-1348 FAX 401-881-1350 E-MAIL: info@mcsmith.com

IMPROVEMENT PLANS
 Gilmore Memorial Park, Majeske Landing
 and McDonald Wildlife Sanctuary

Isabella County
 PARK FACILITY
 CONCEPTUAL PLANS